



PIANO COPERTURA

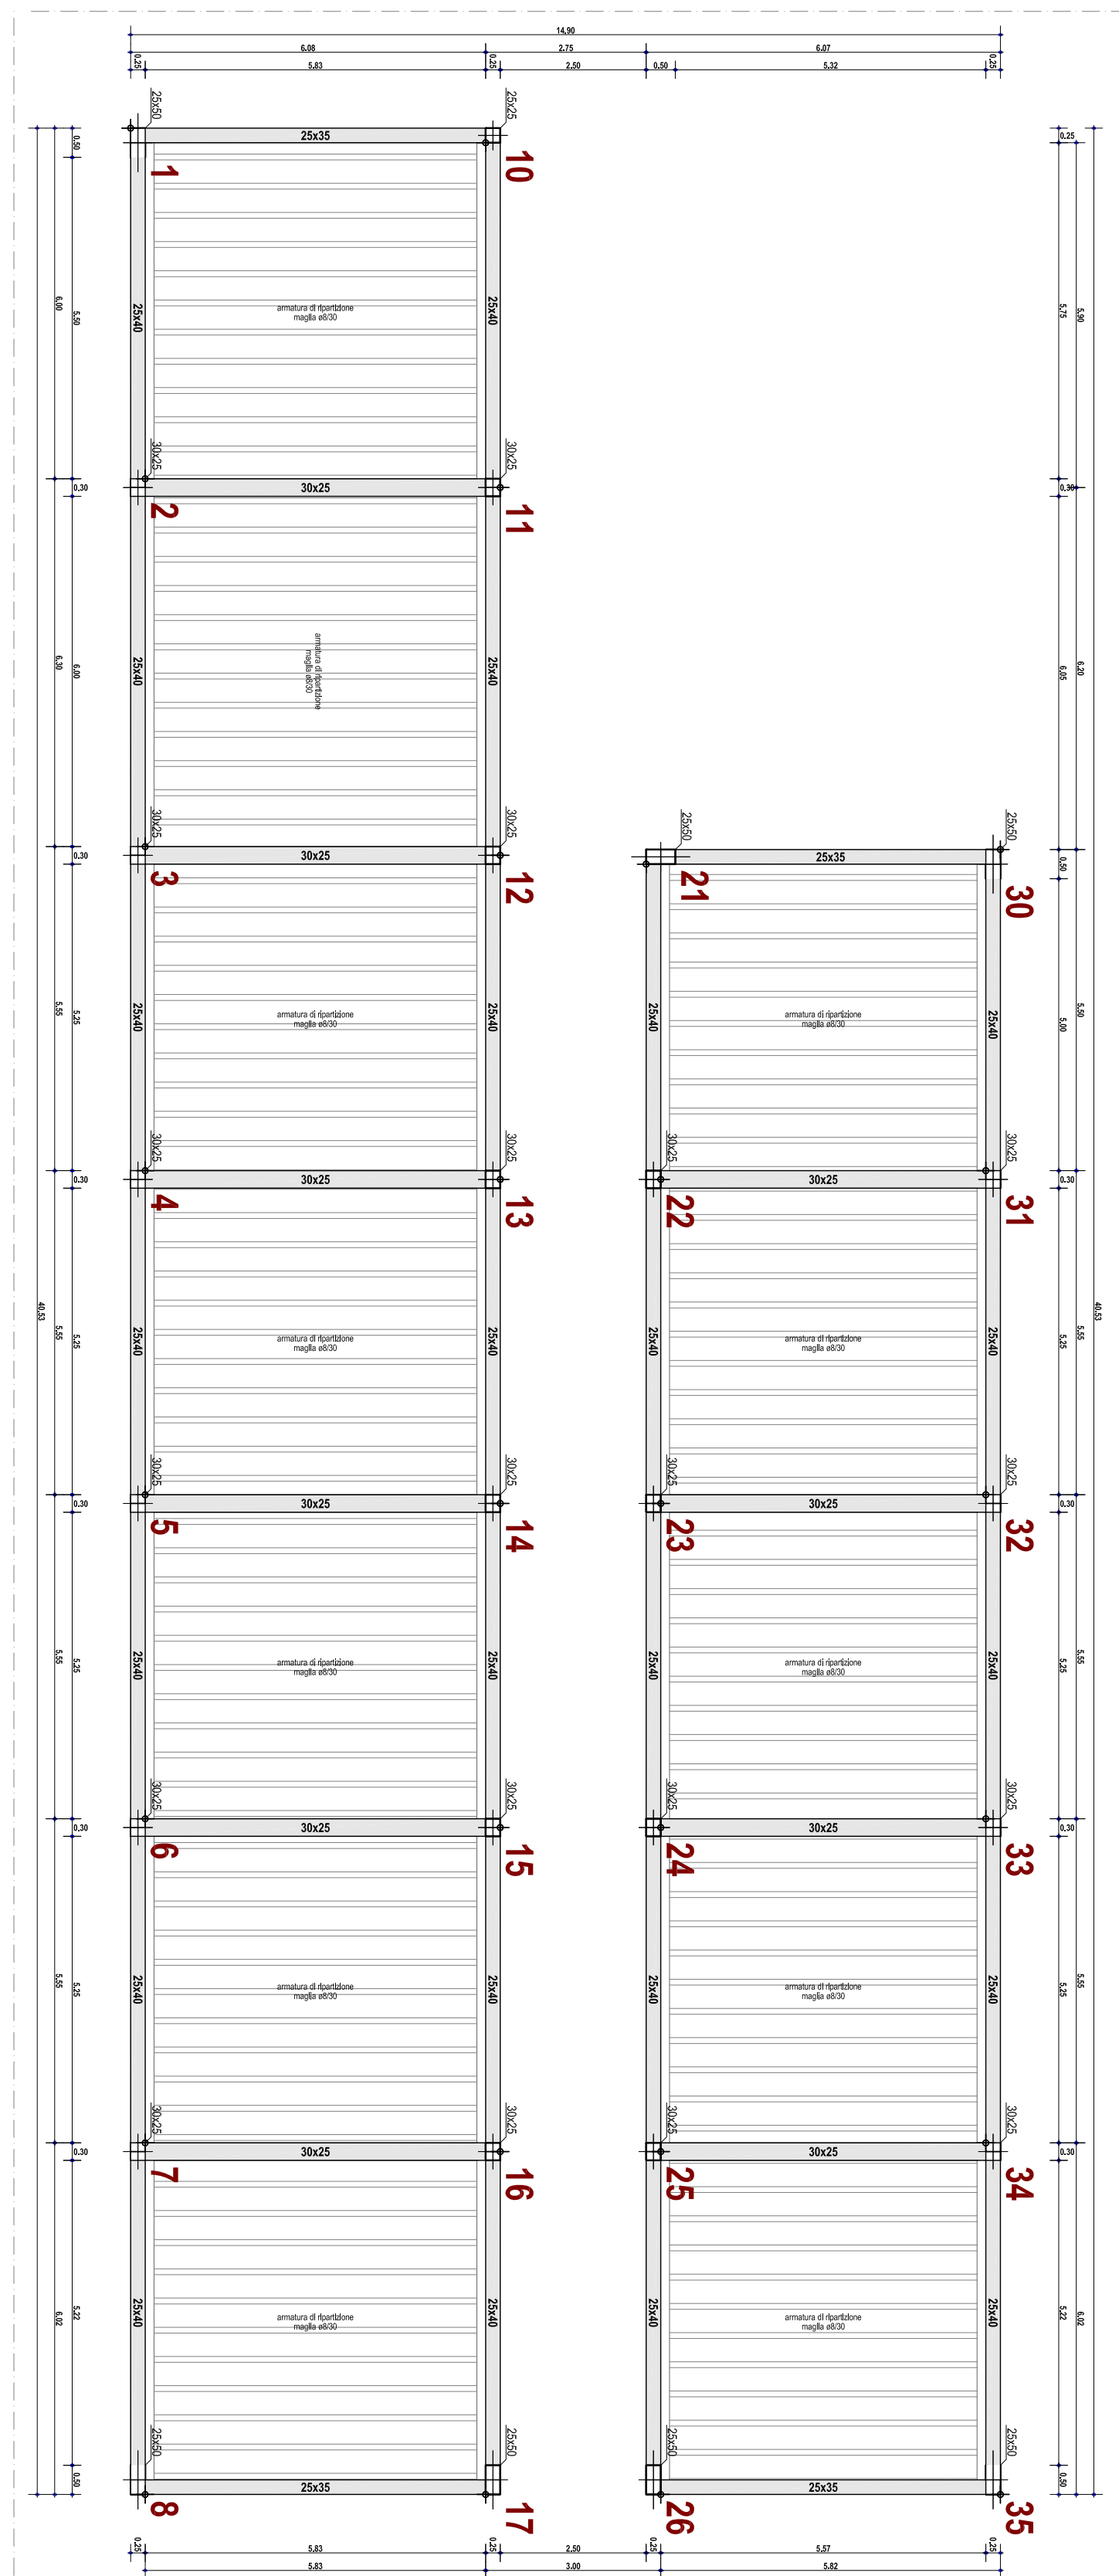


Scala: 1/100

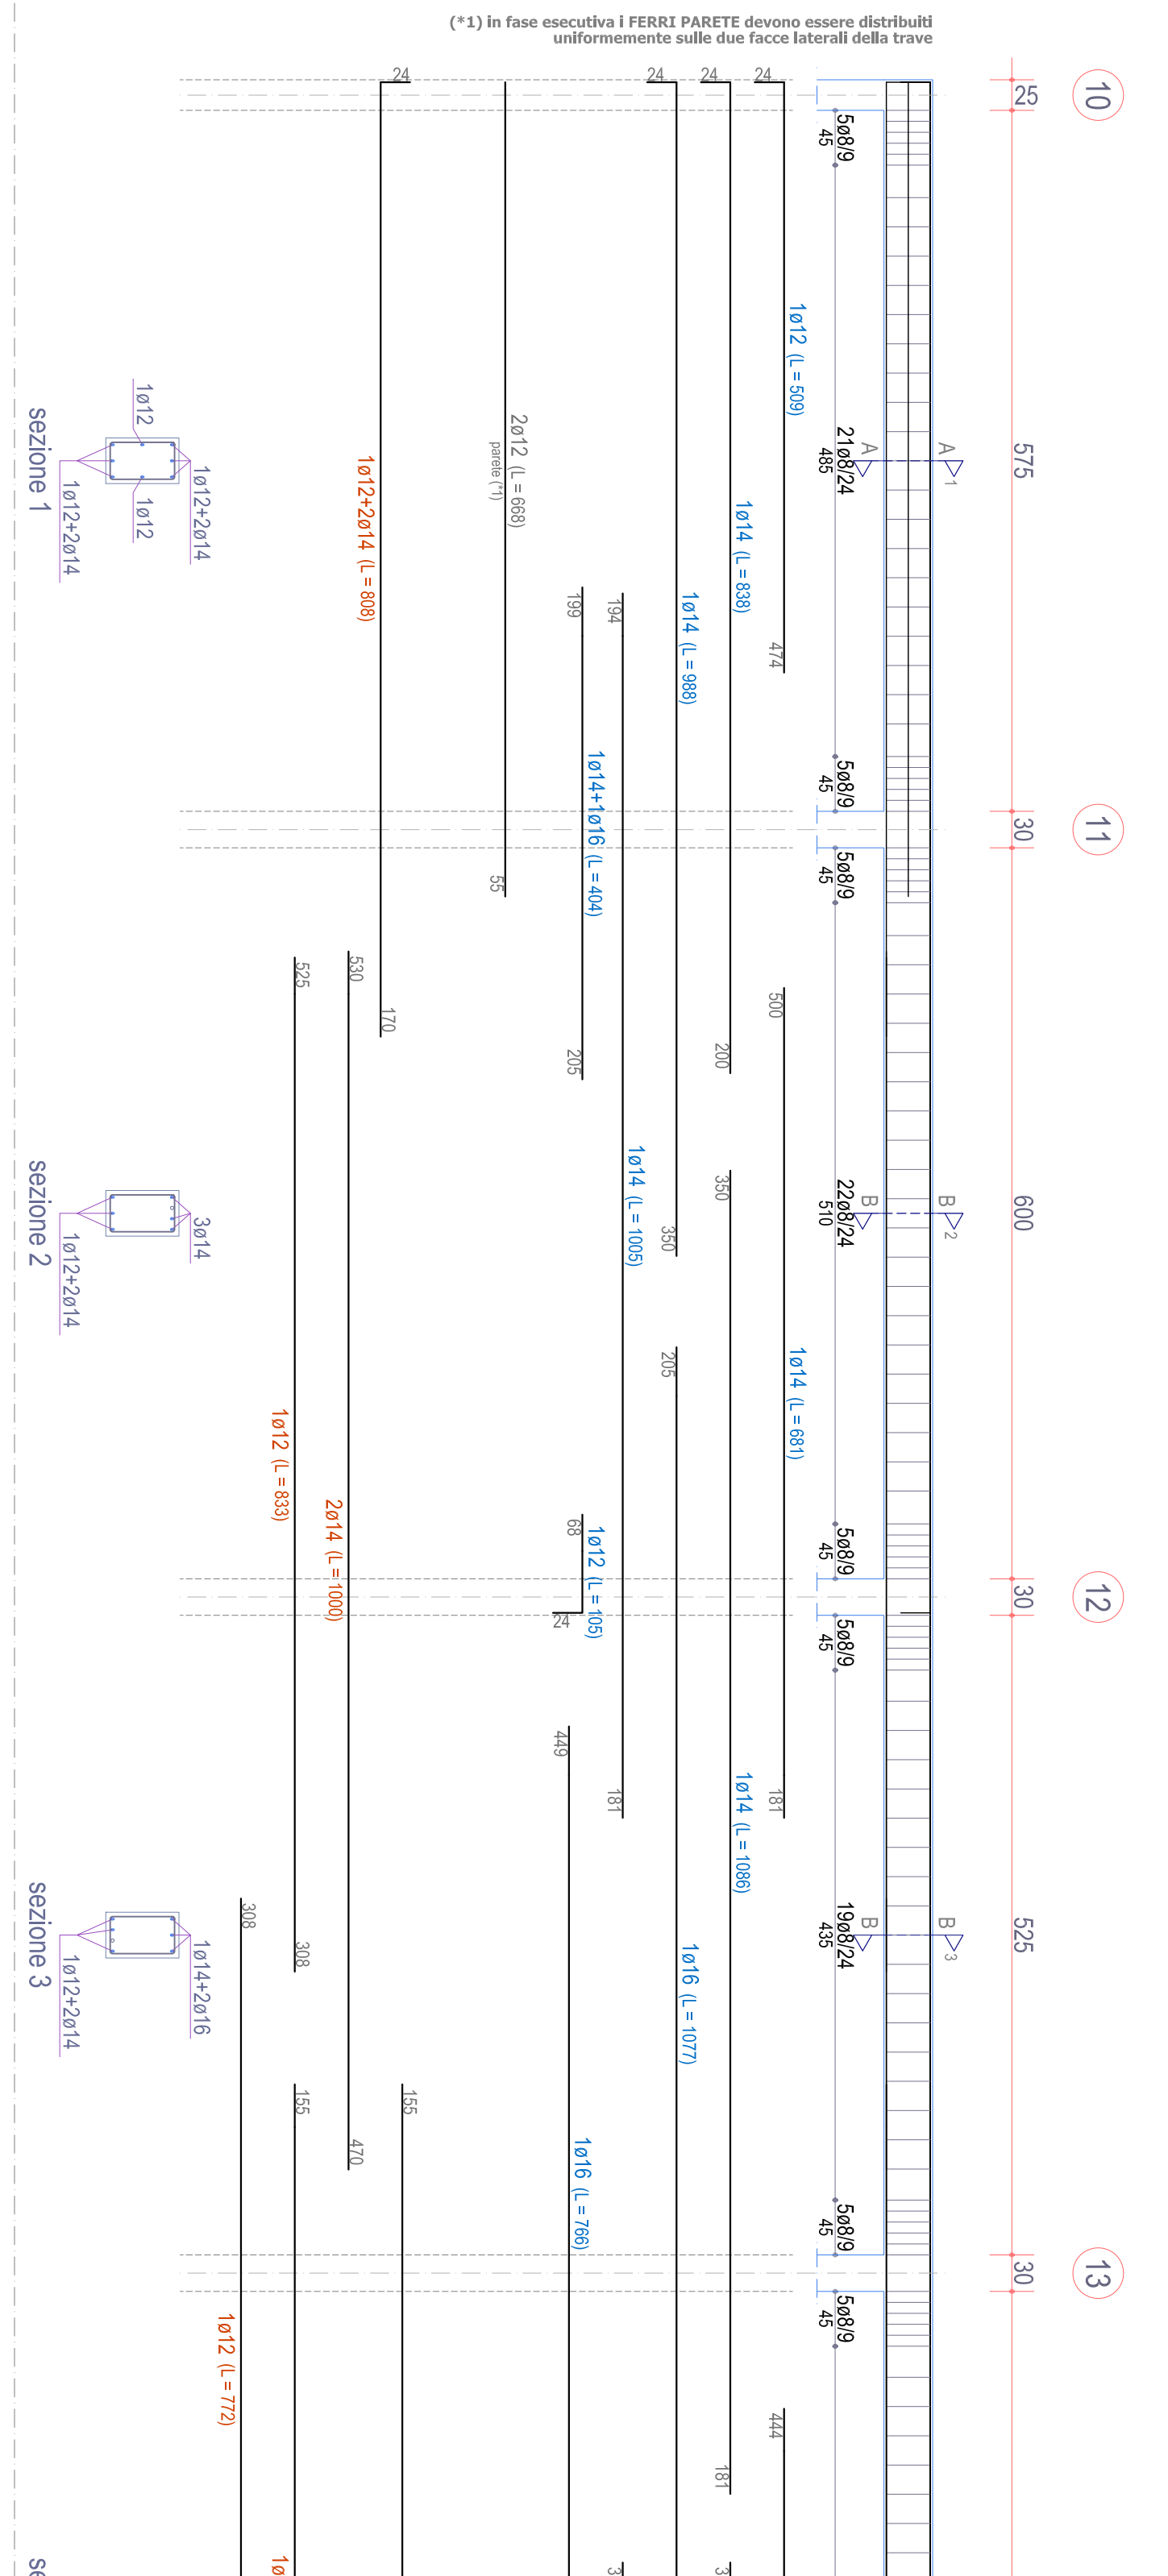


TRAVE 10-11-12-13-14-15-16-17

Scala: 1/50

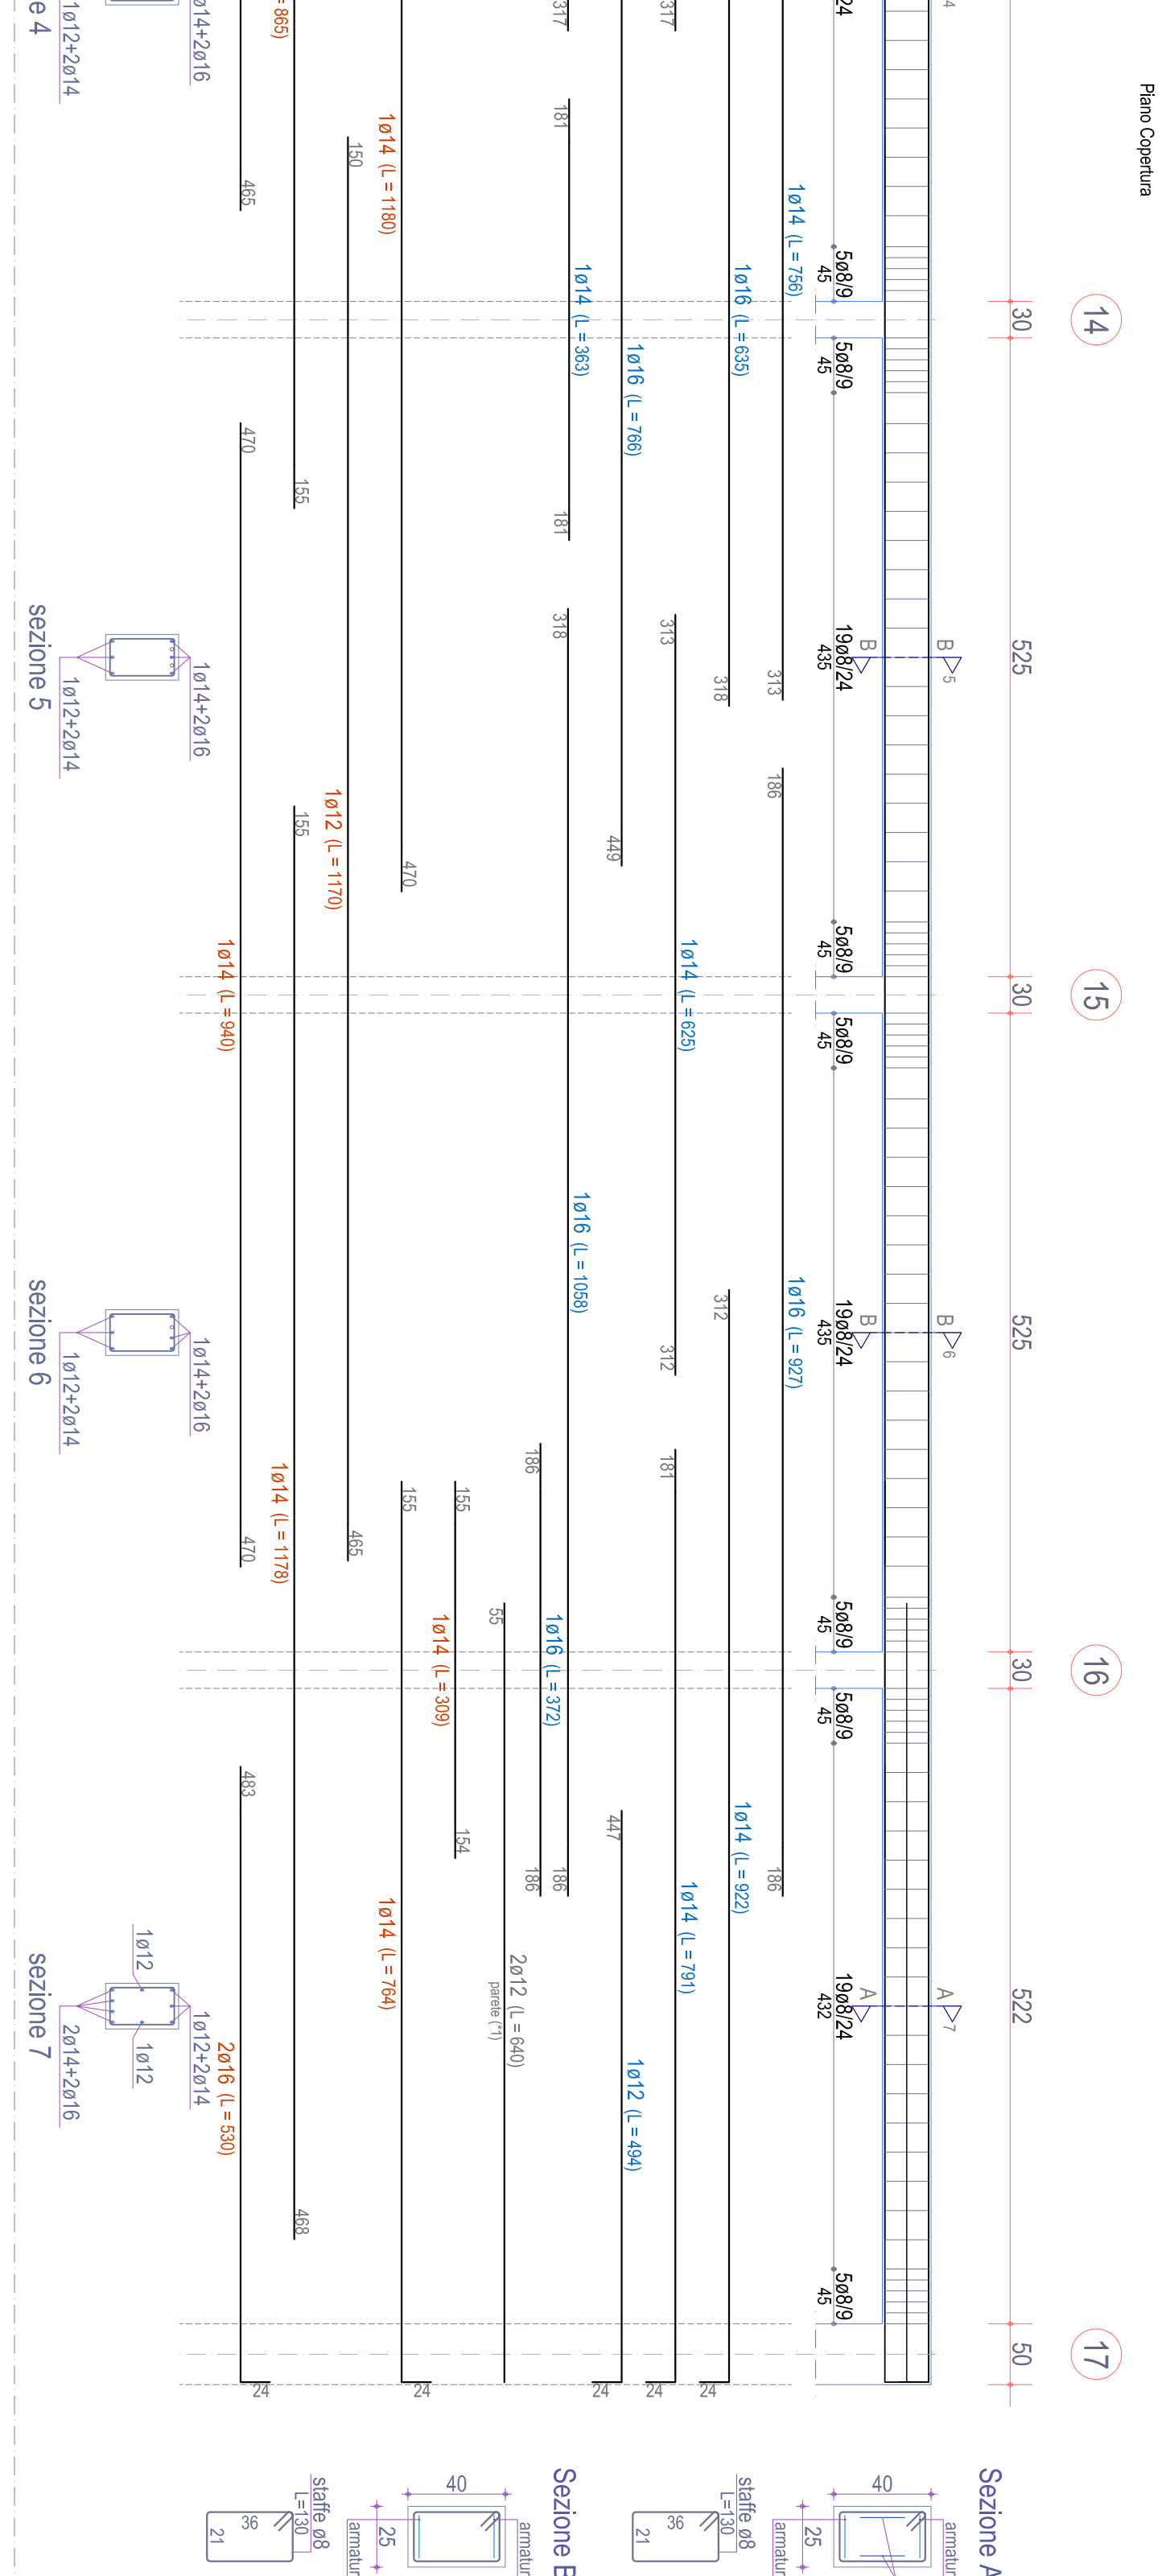


TRAVE 7-16

Scala: 1/50

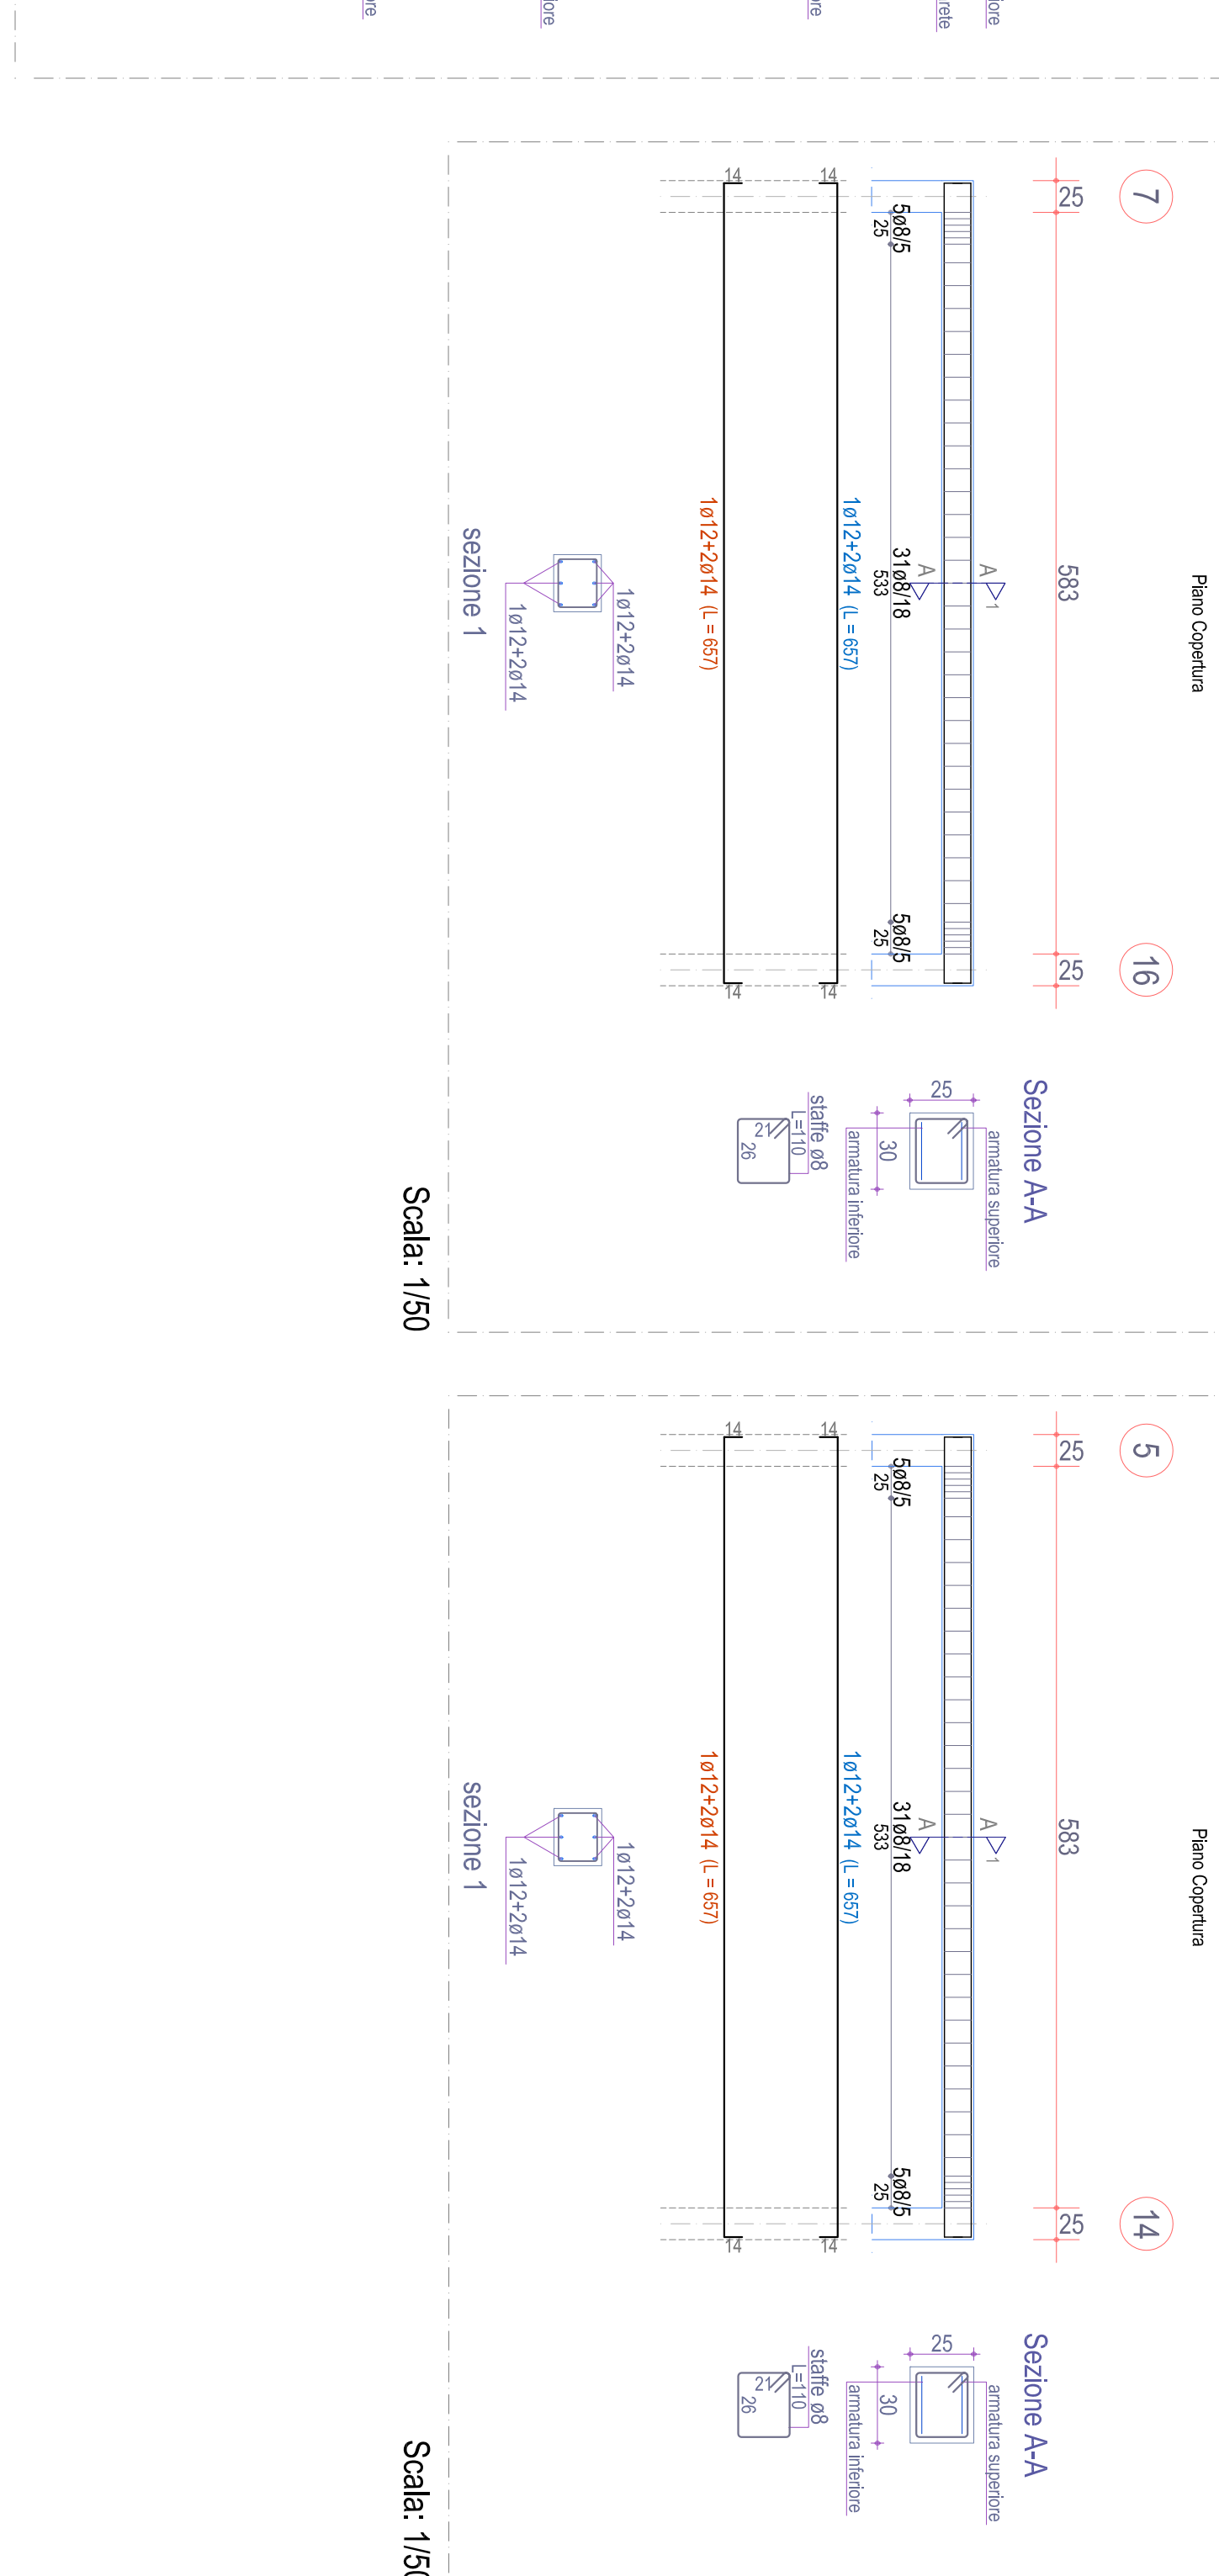


TRAVE 5-14

Scala: 1/50

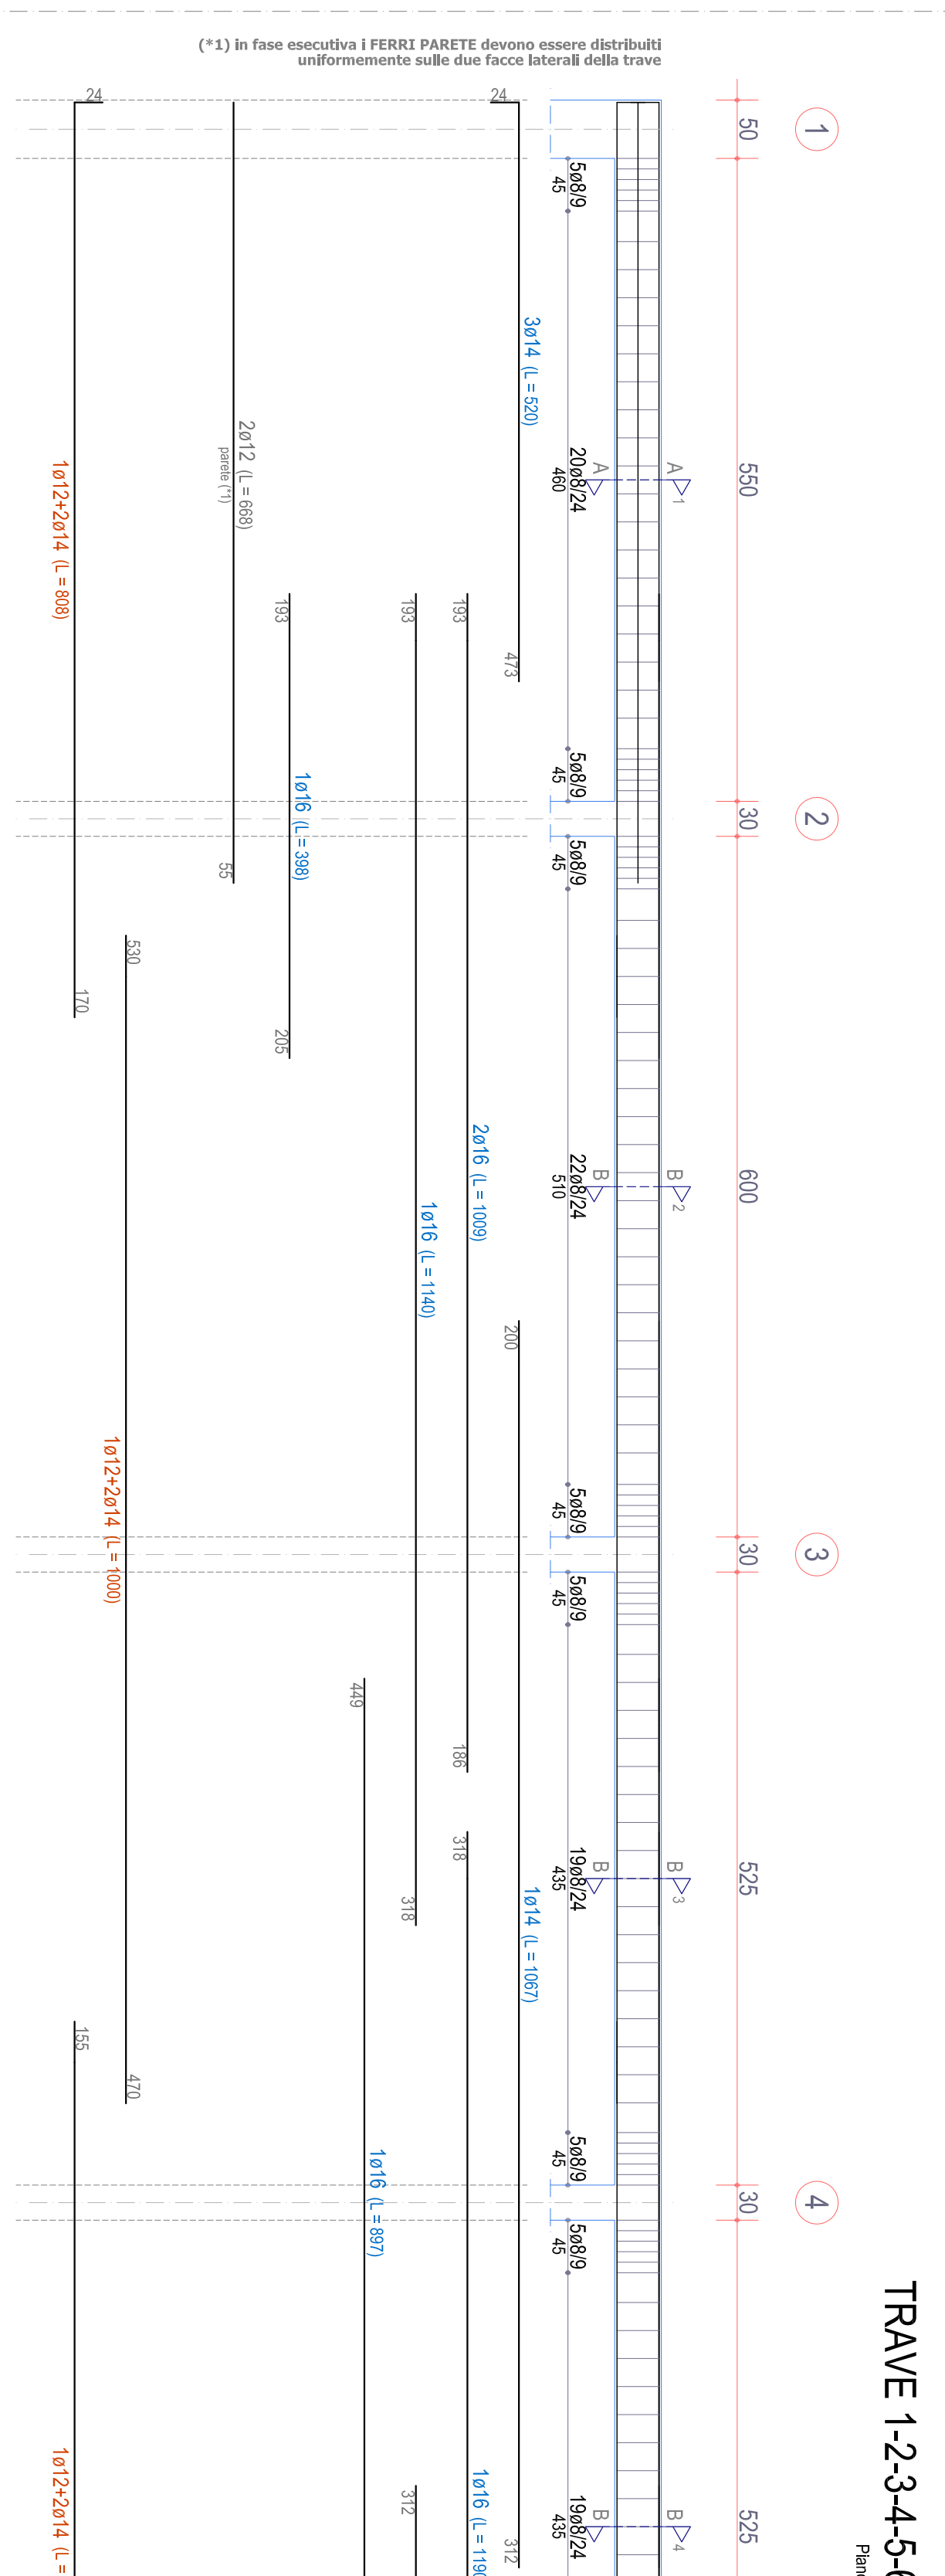


TRAVE 1-2-3-4-5-6-7-8

Scala: 1/100

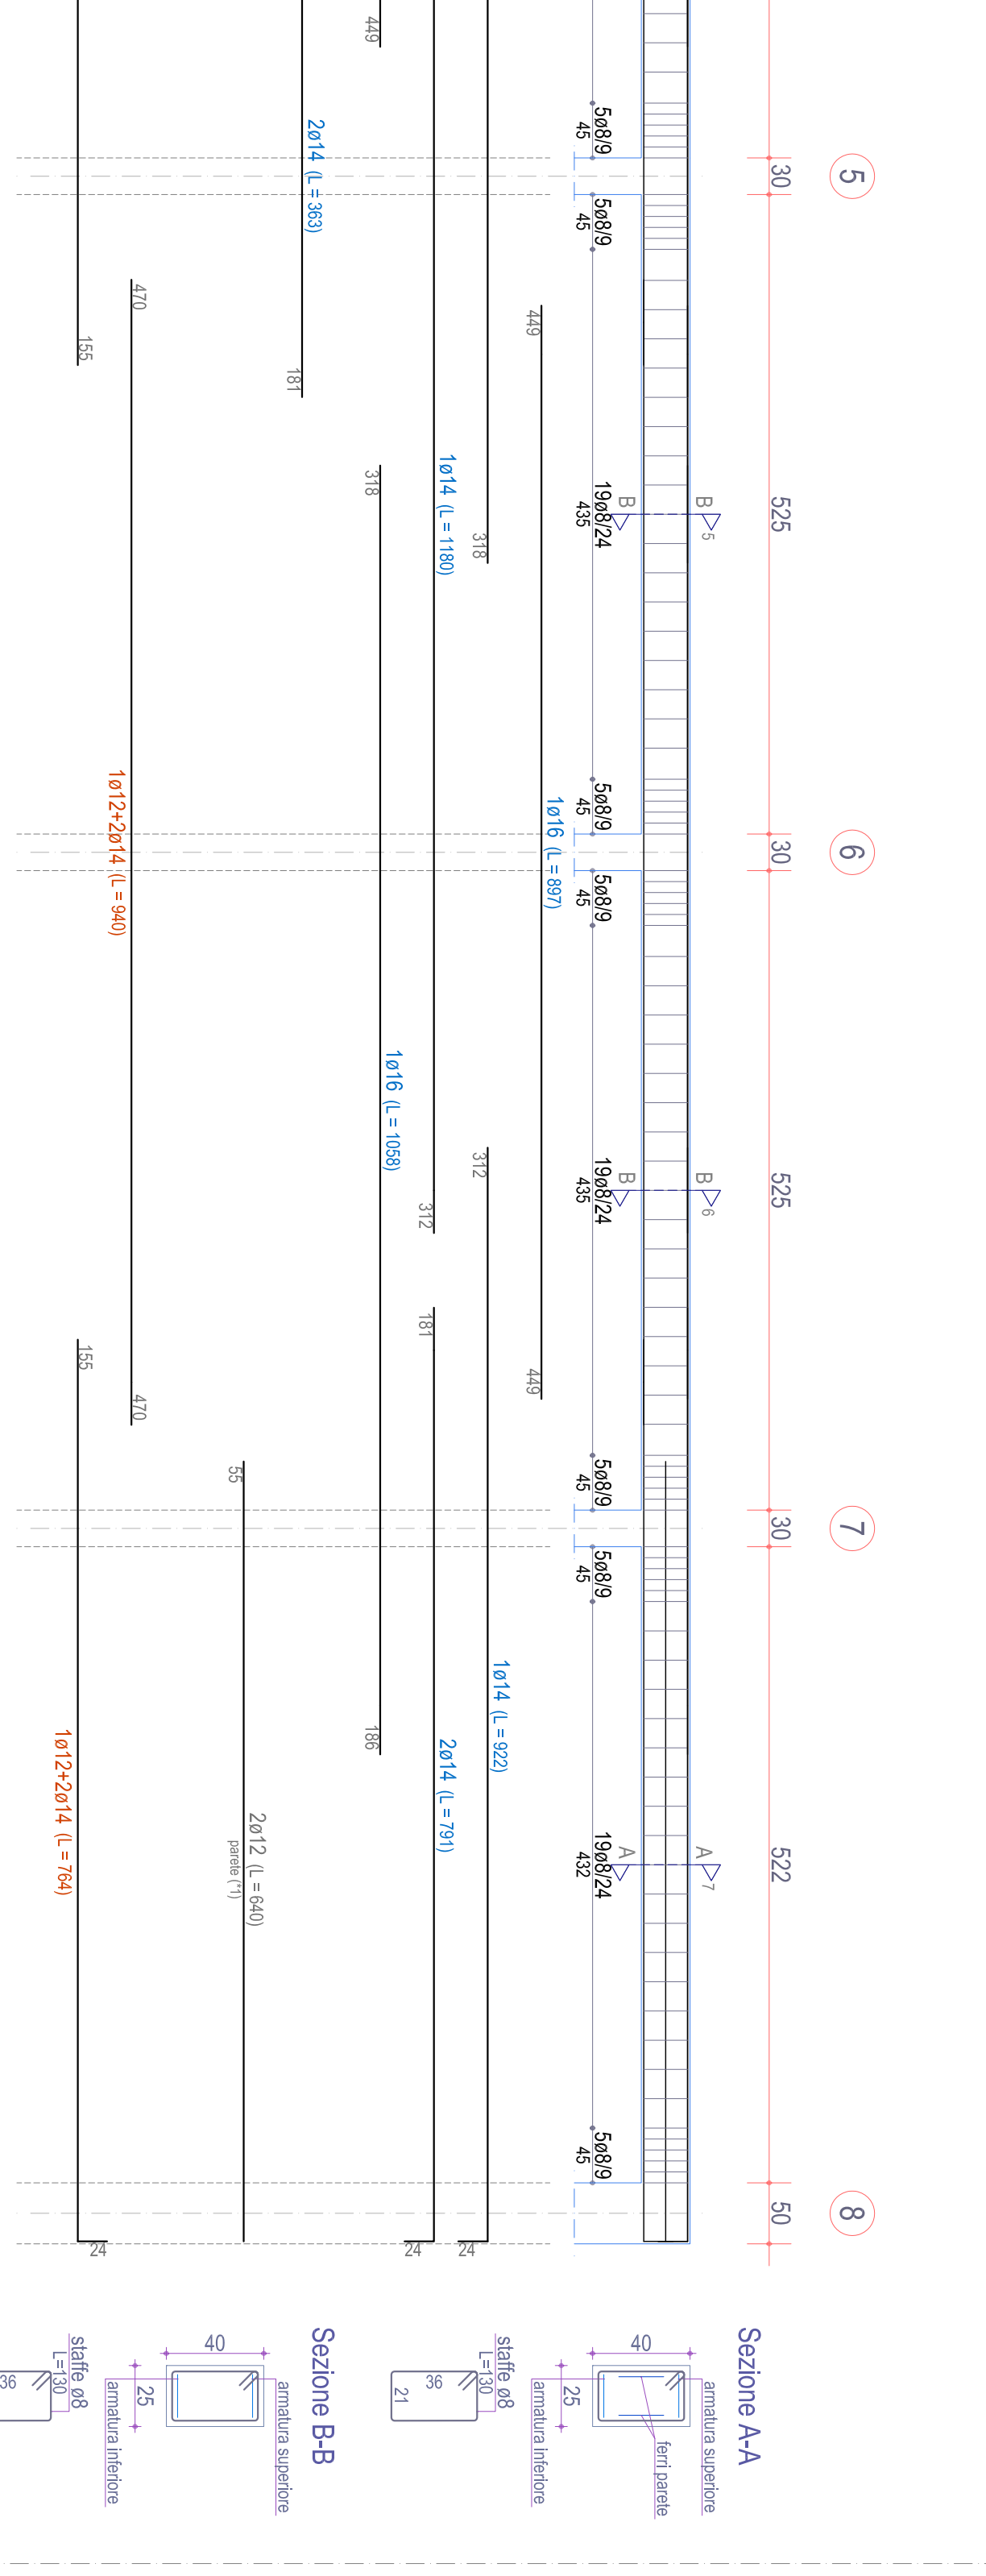


TRAVE 10

Scala: 1/50

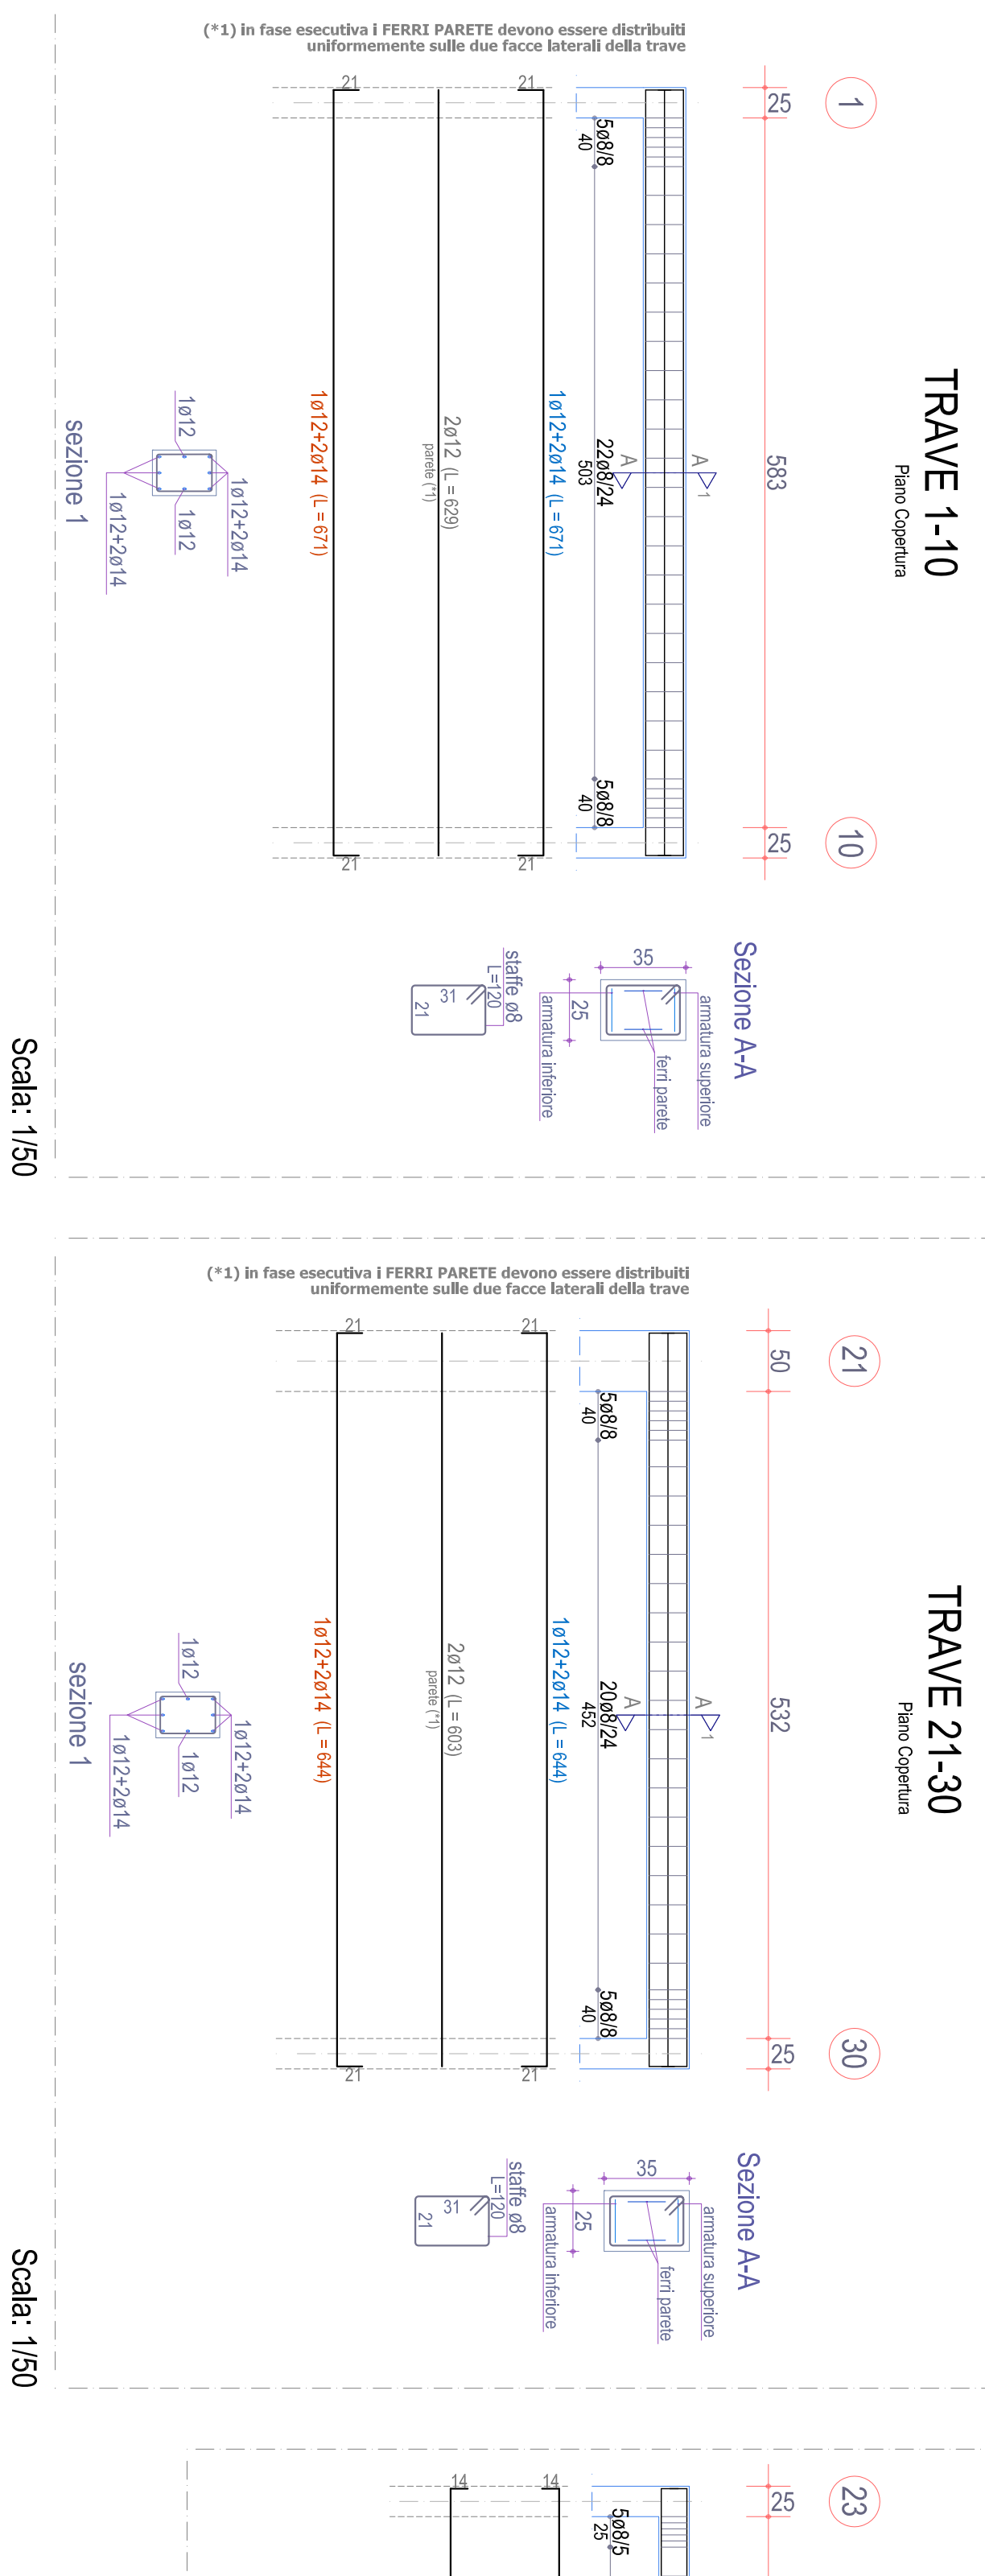


TRAVE 21-30

Scala: 1/50

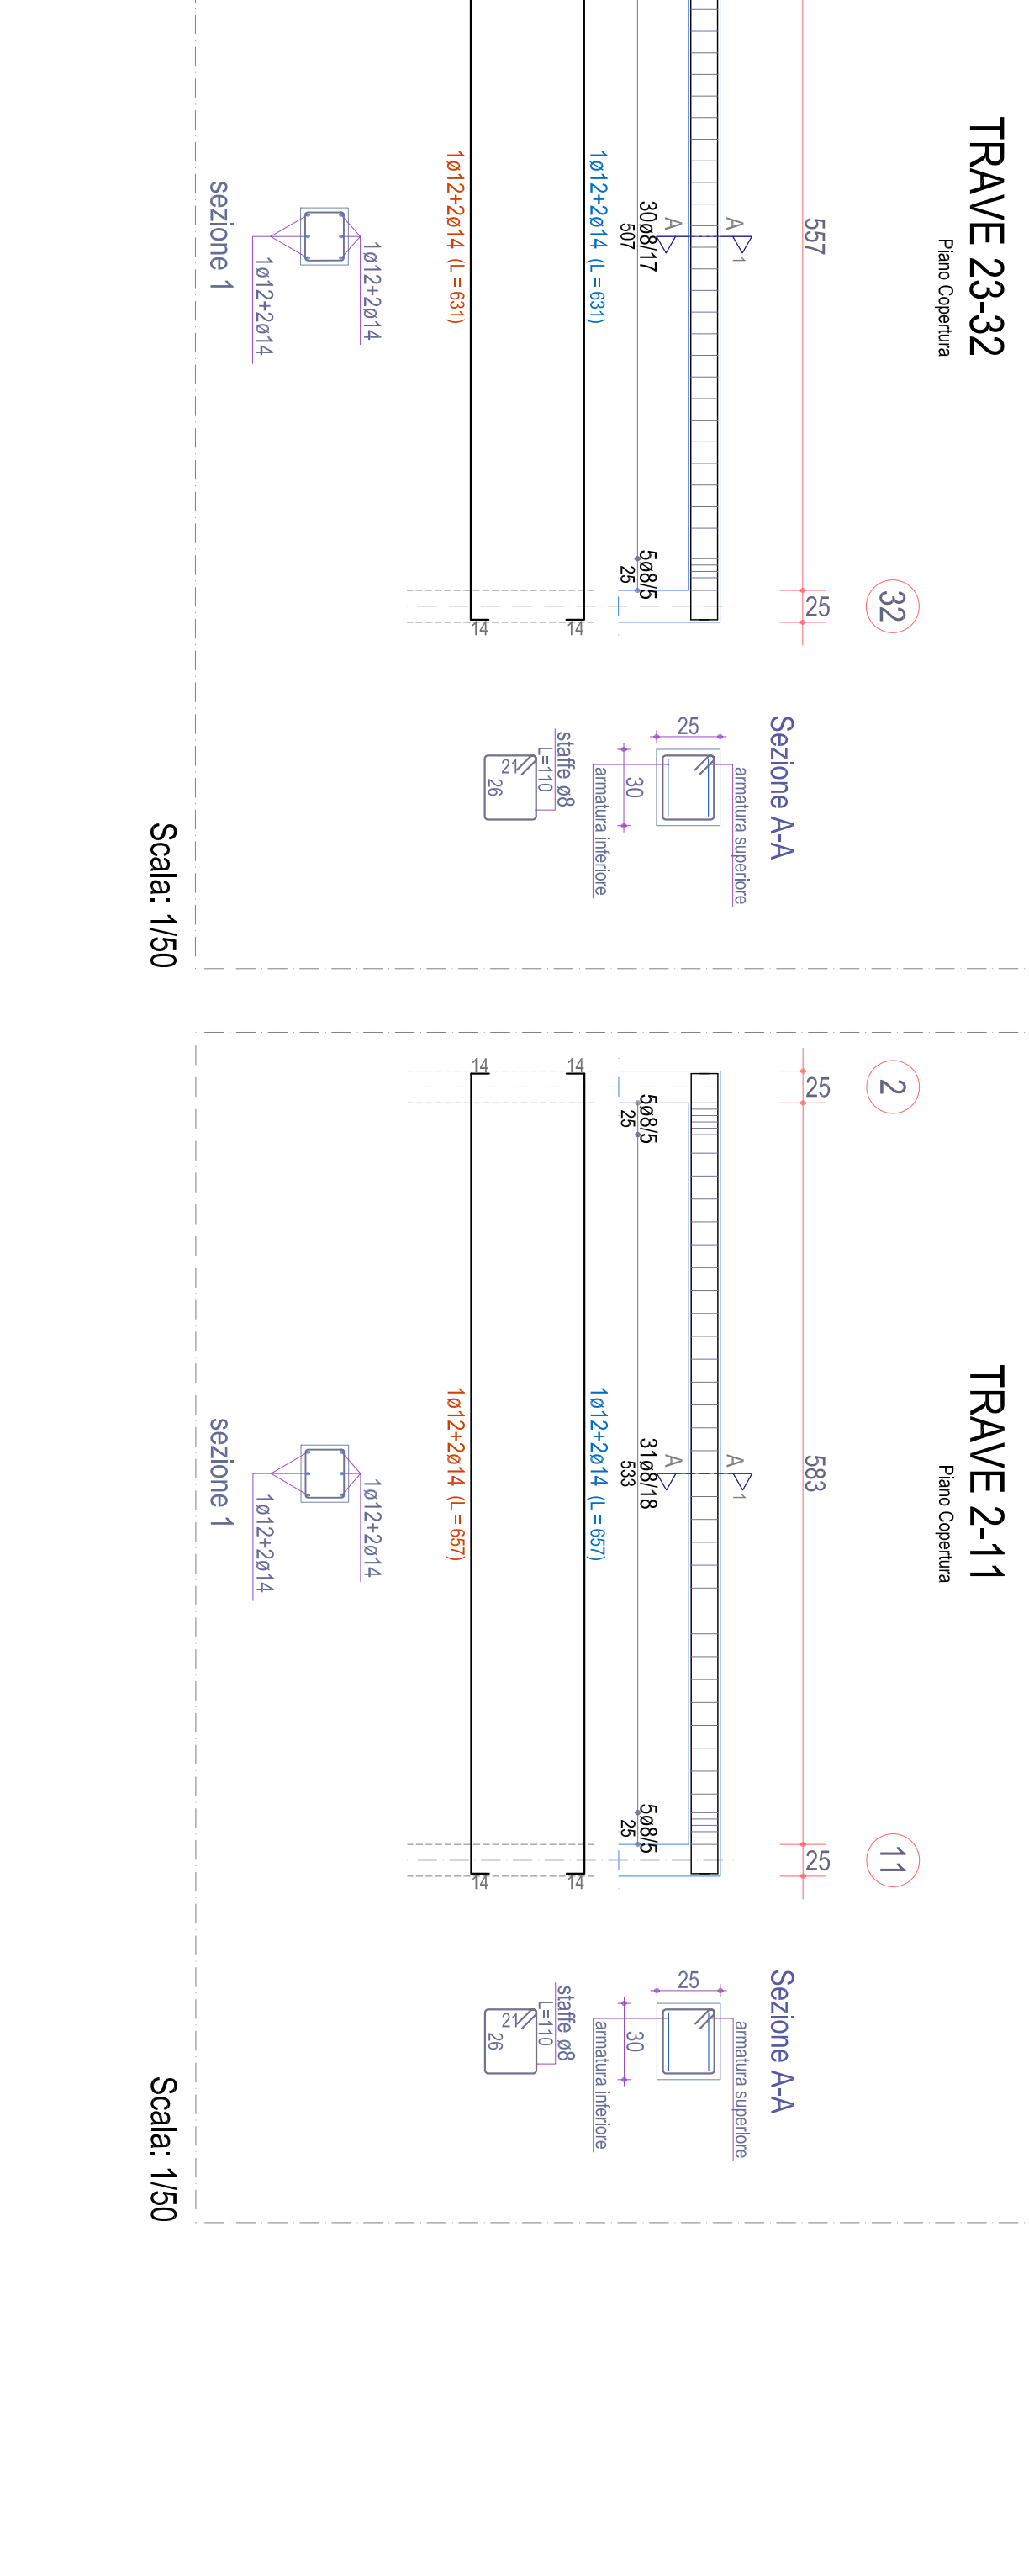


TRAVE 211

Scala: 1/50

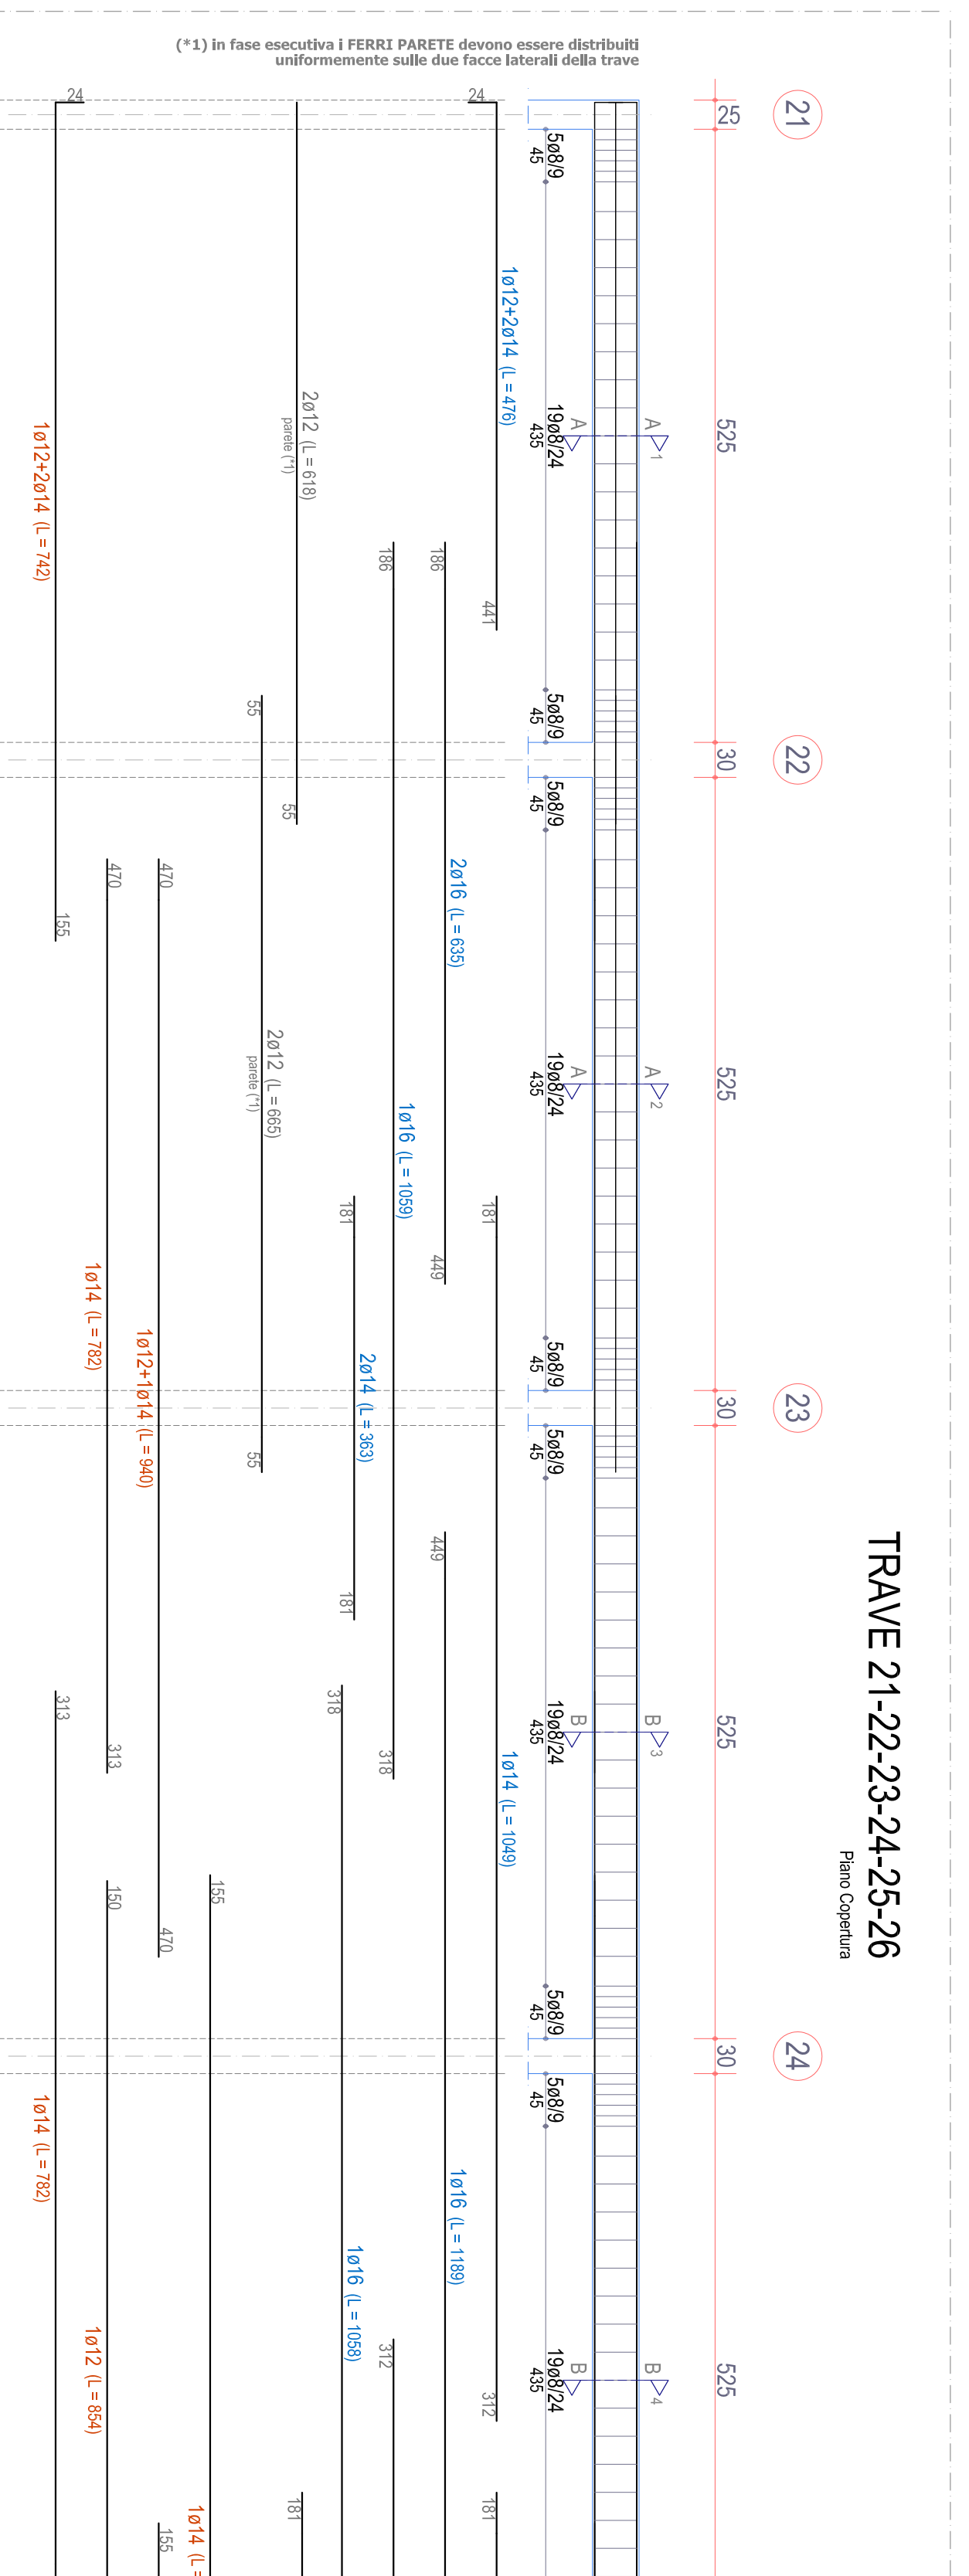


TRAVE 21-22-23-24-25-26

Scala: 1/50

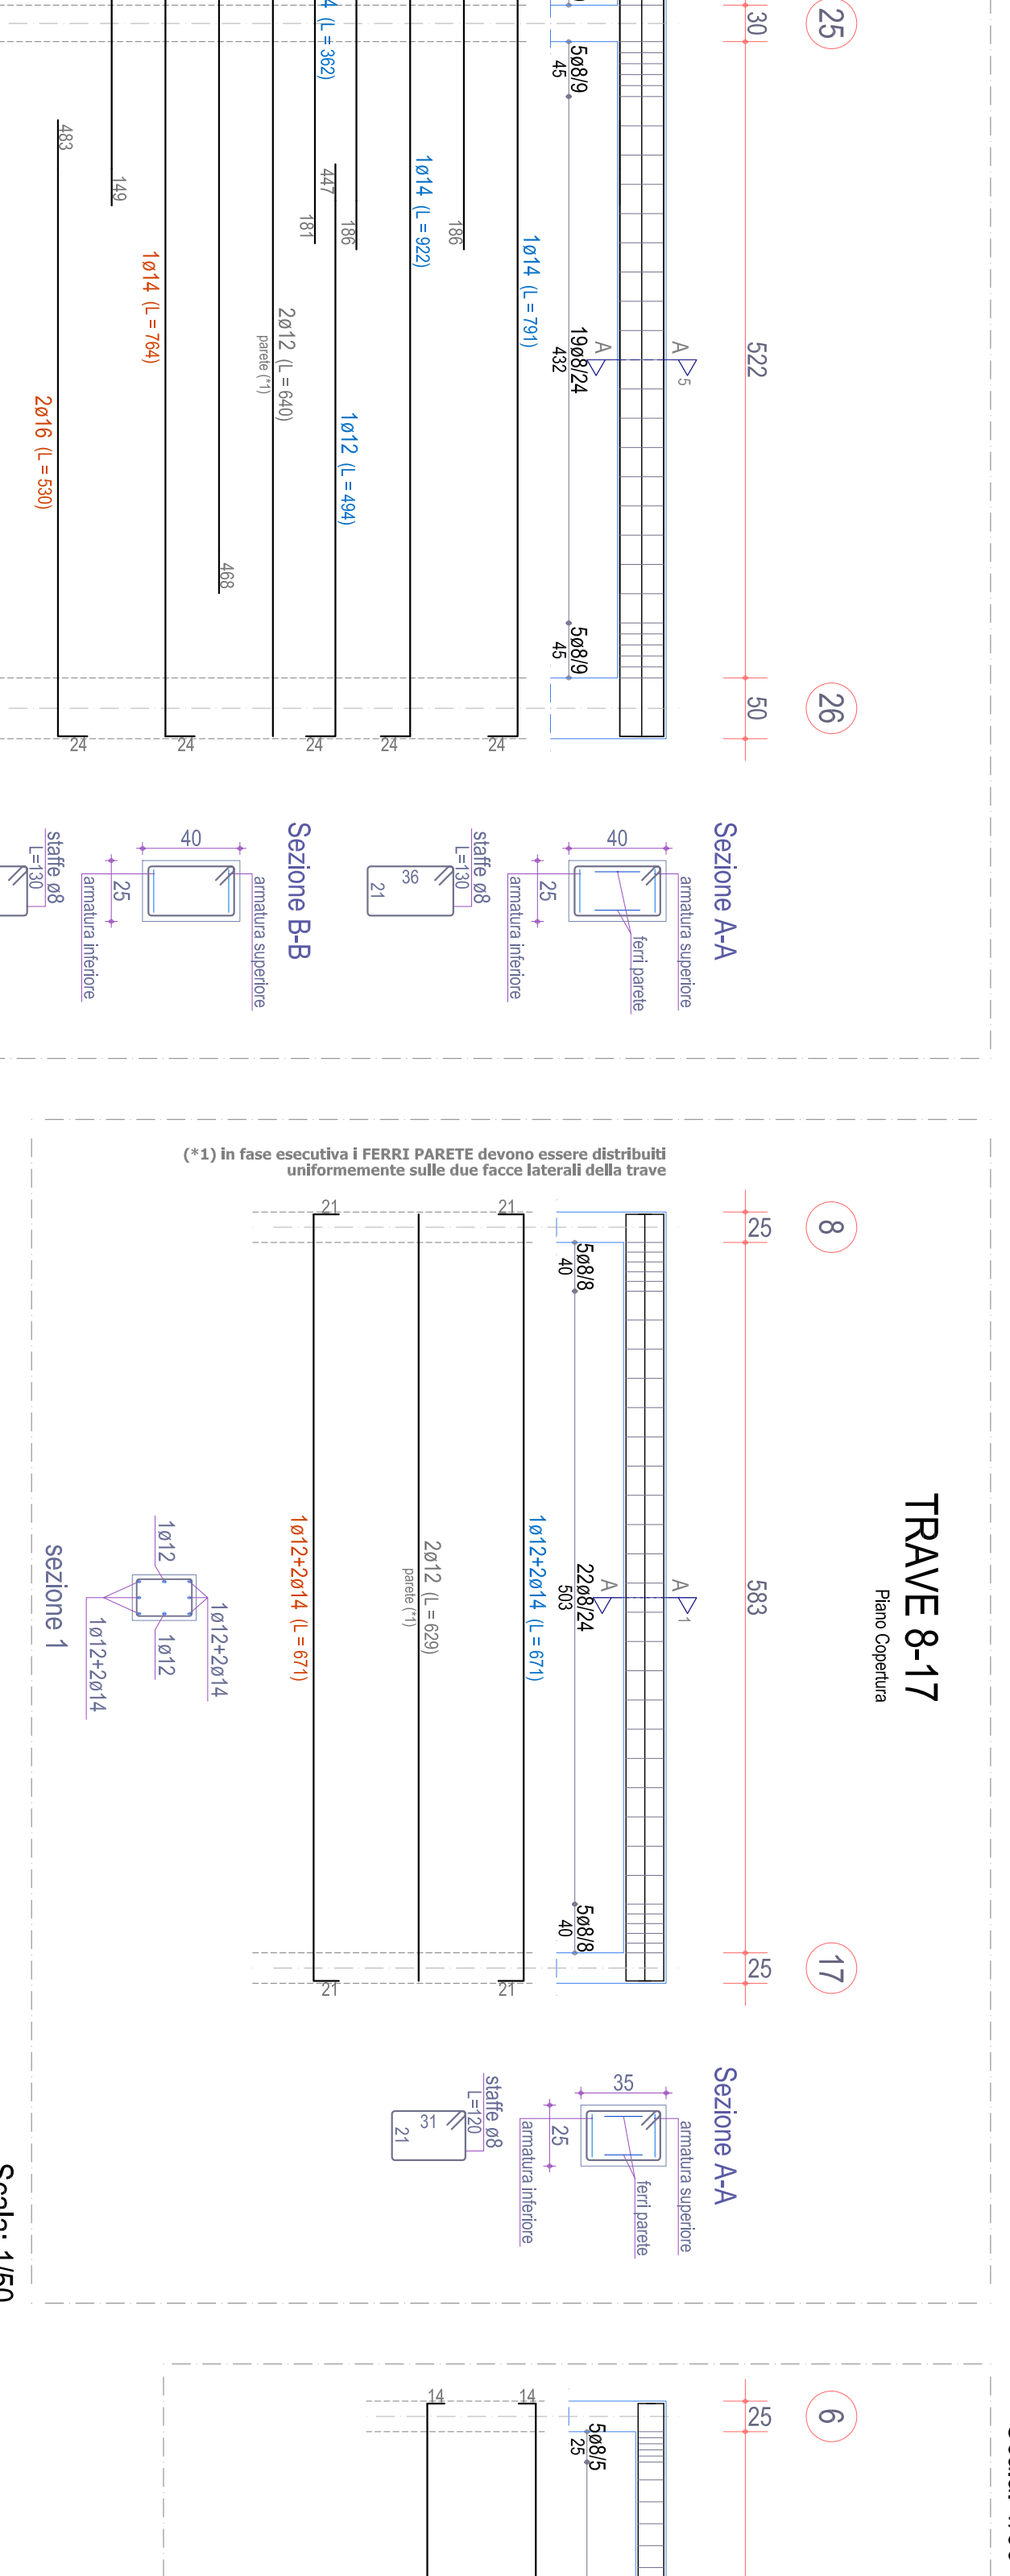

TRAVE 8-17

Scala: 1/50

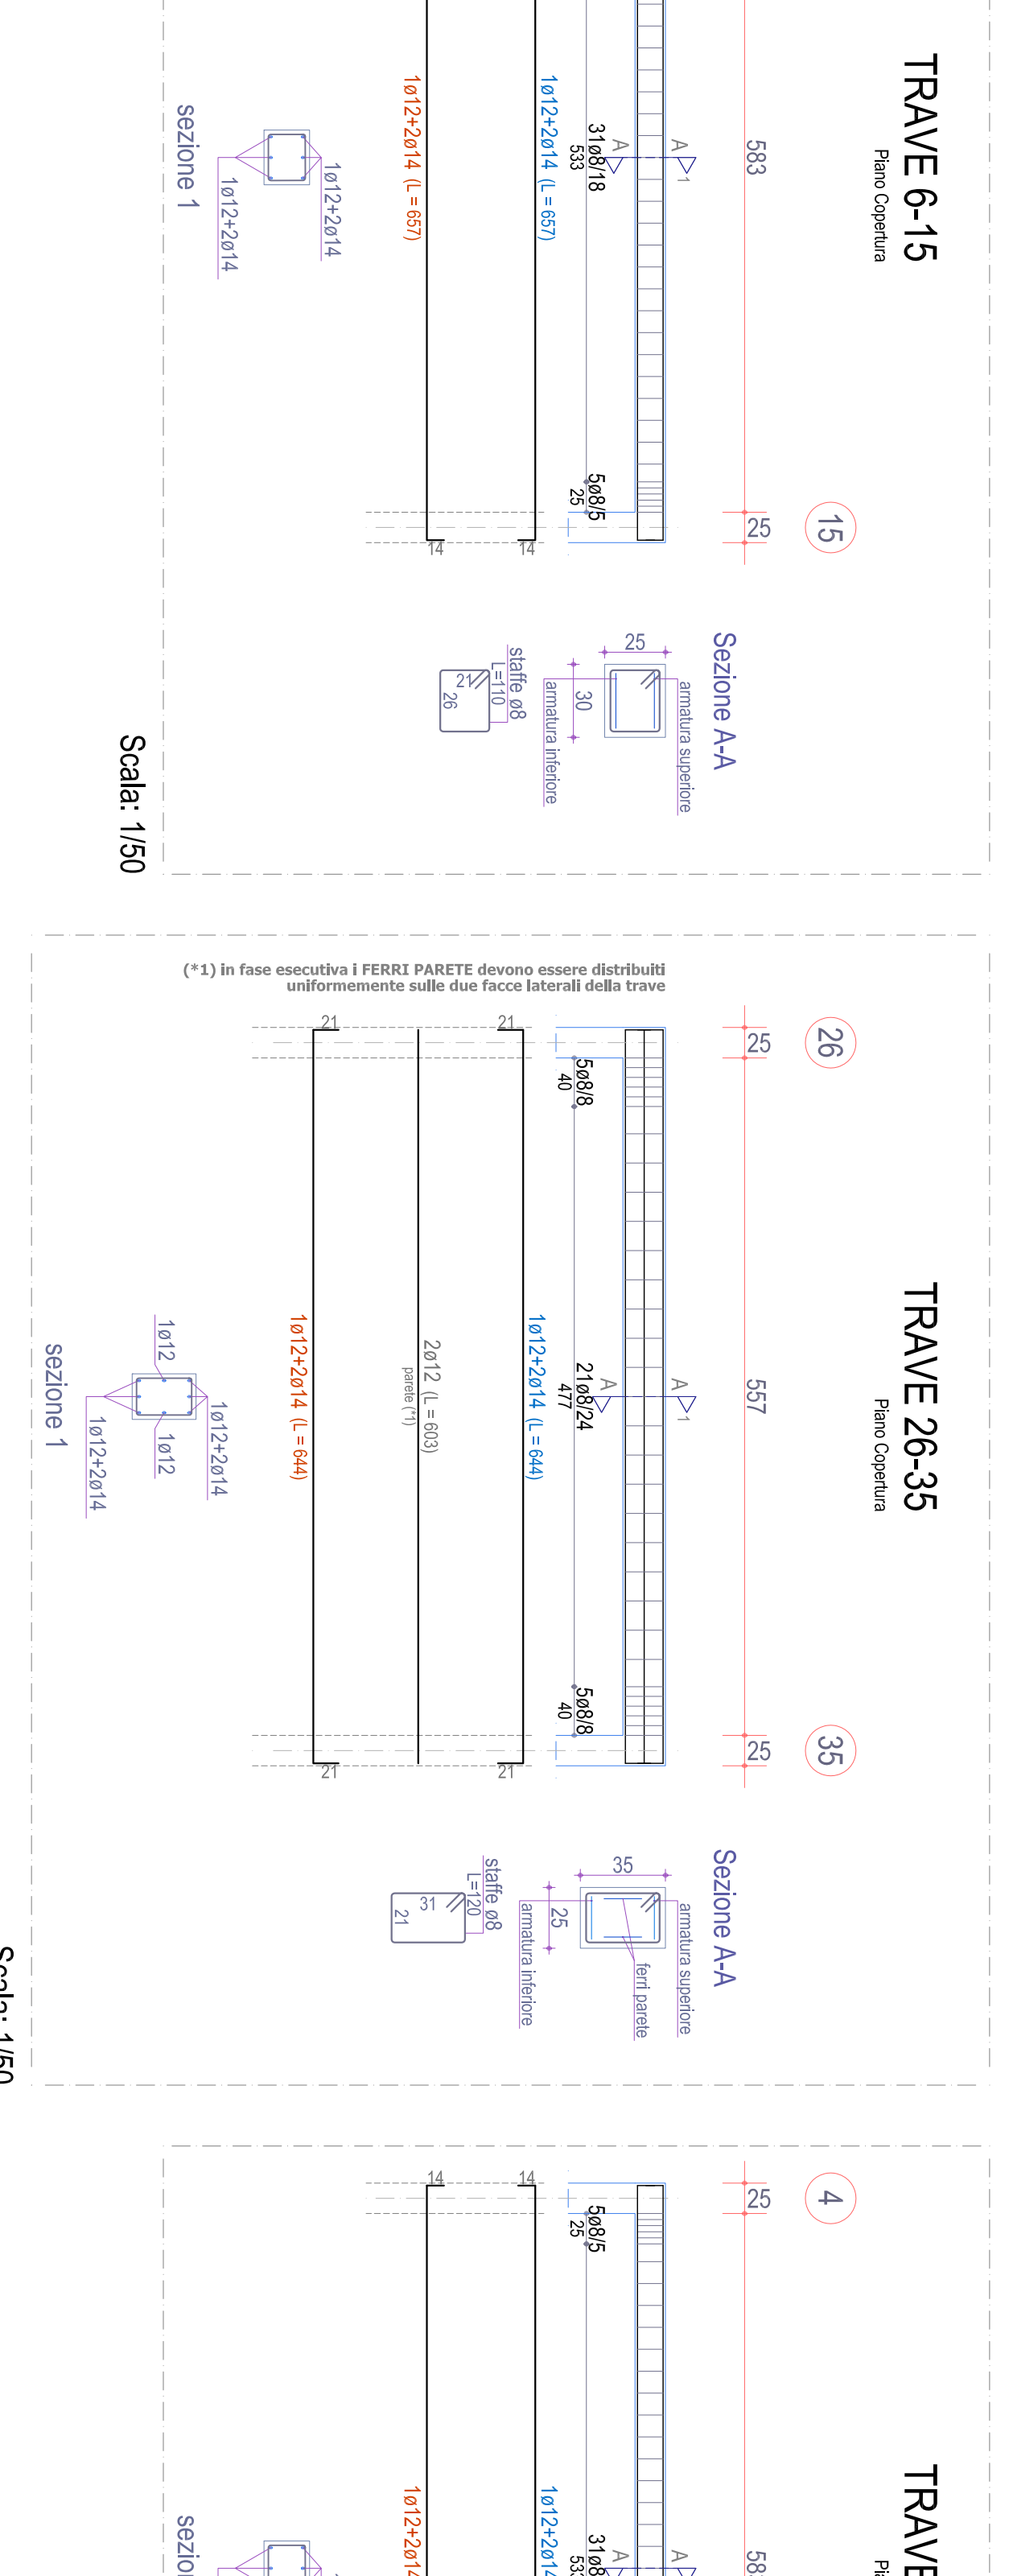


TRAVE 6-15

Scala: 1/50




TRAVE 4-13

Scala: 1/50

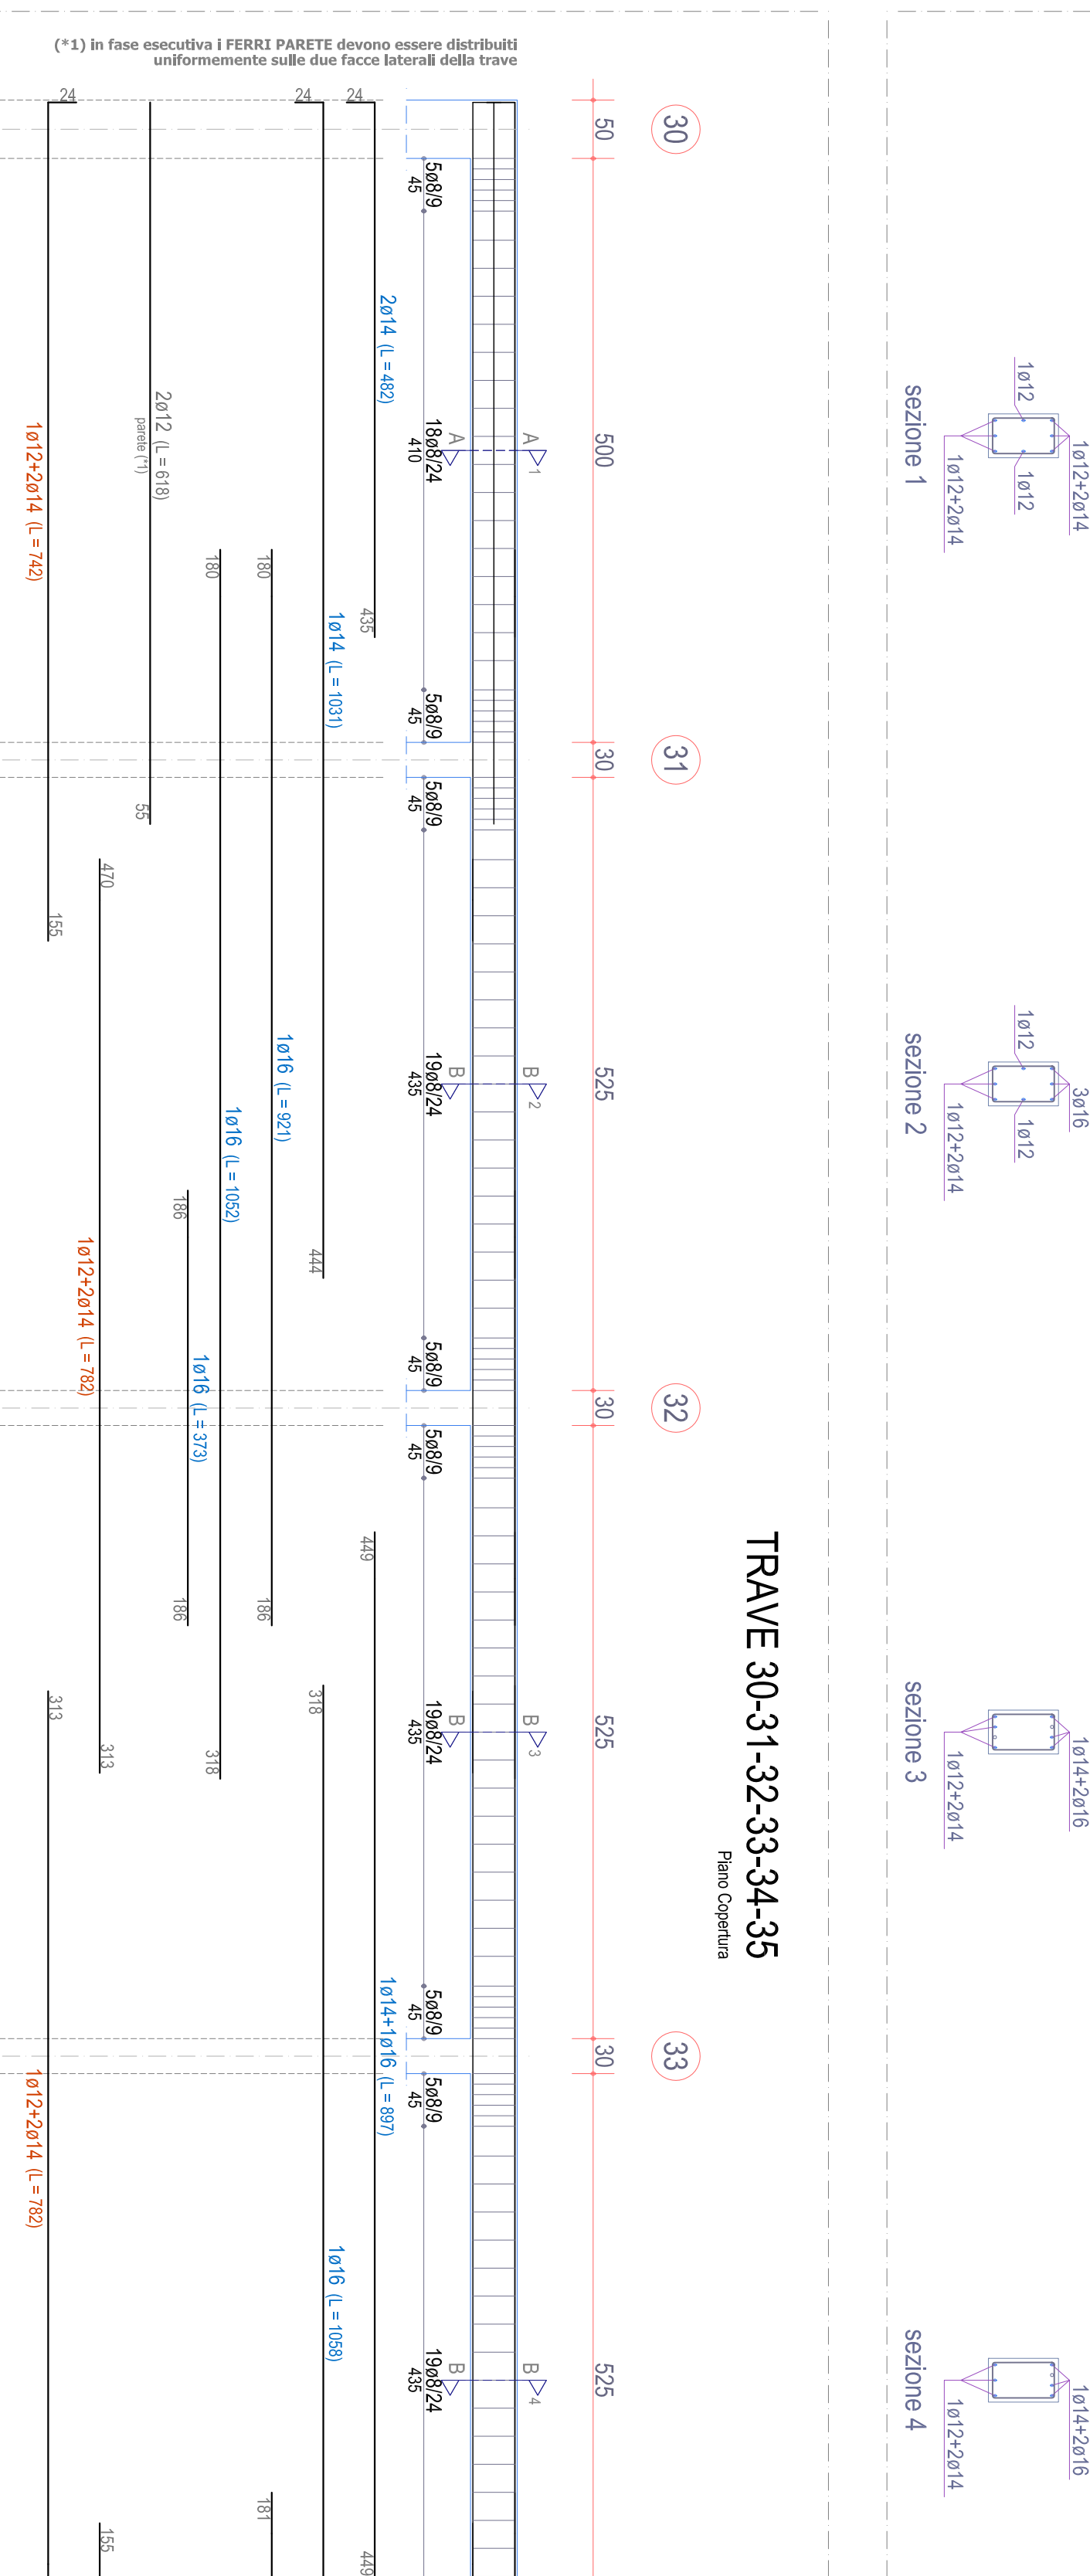


TRAVE 30-31-32-33-34-35

Scala: 1/50

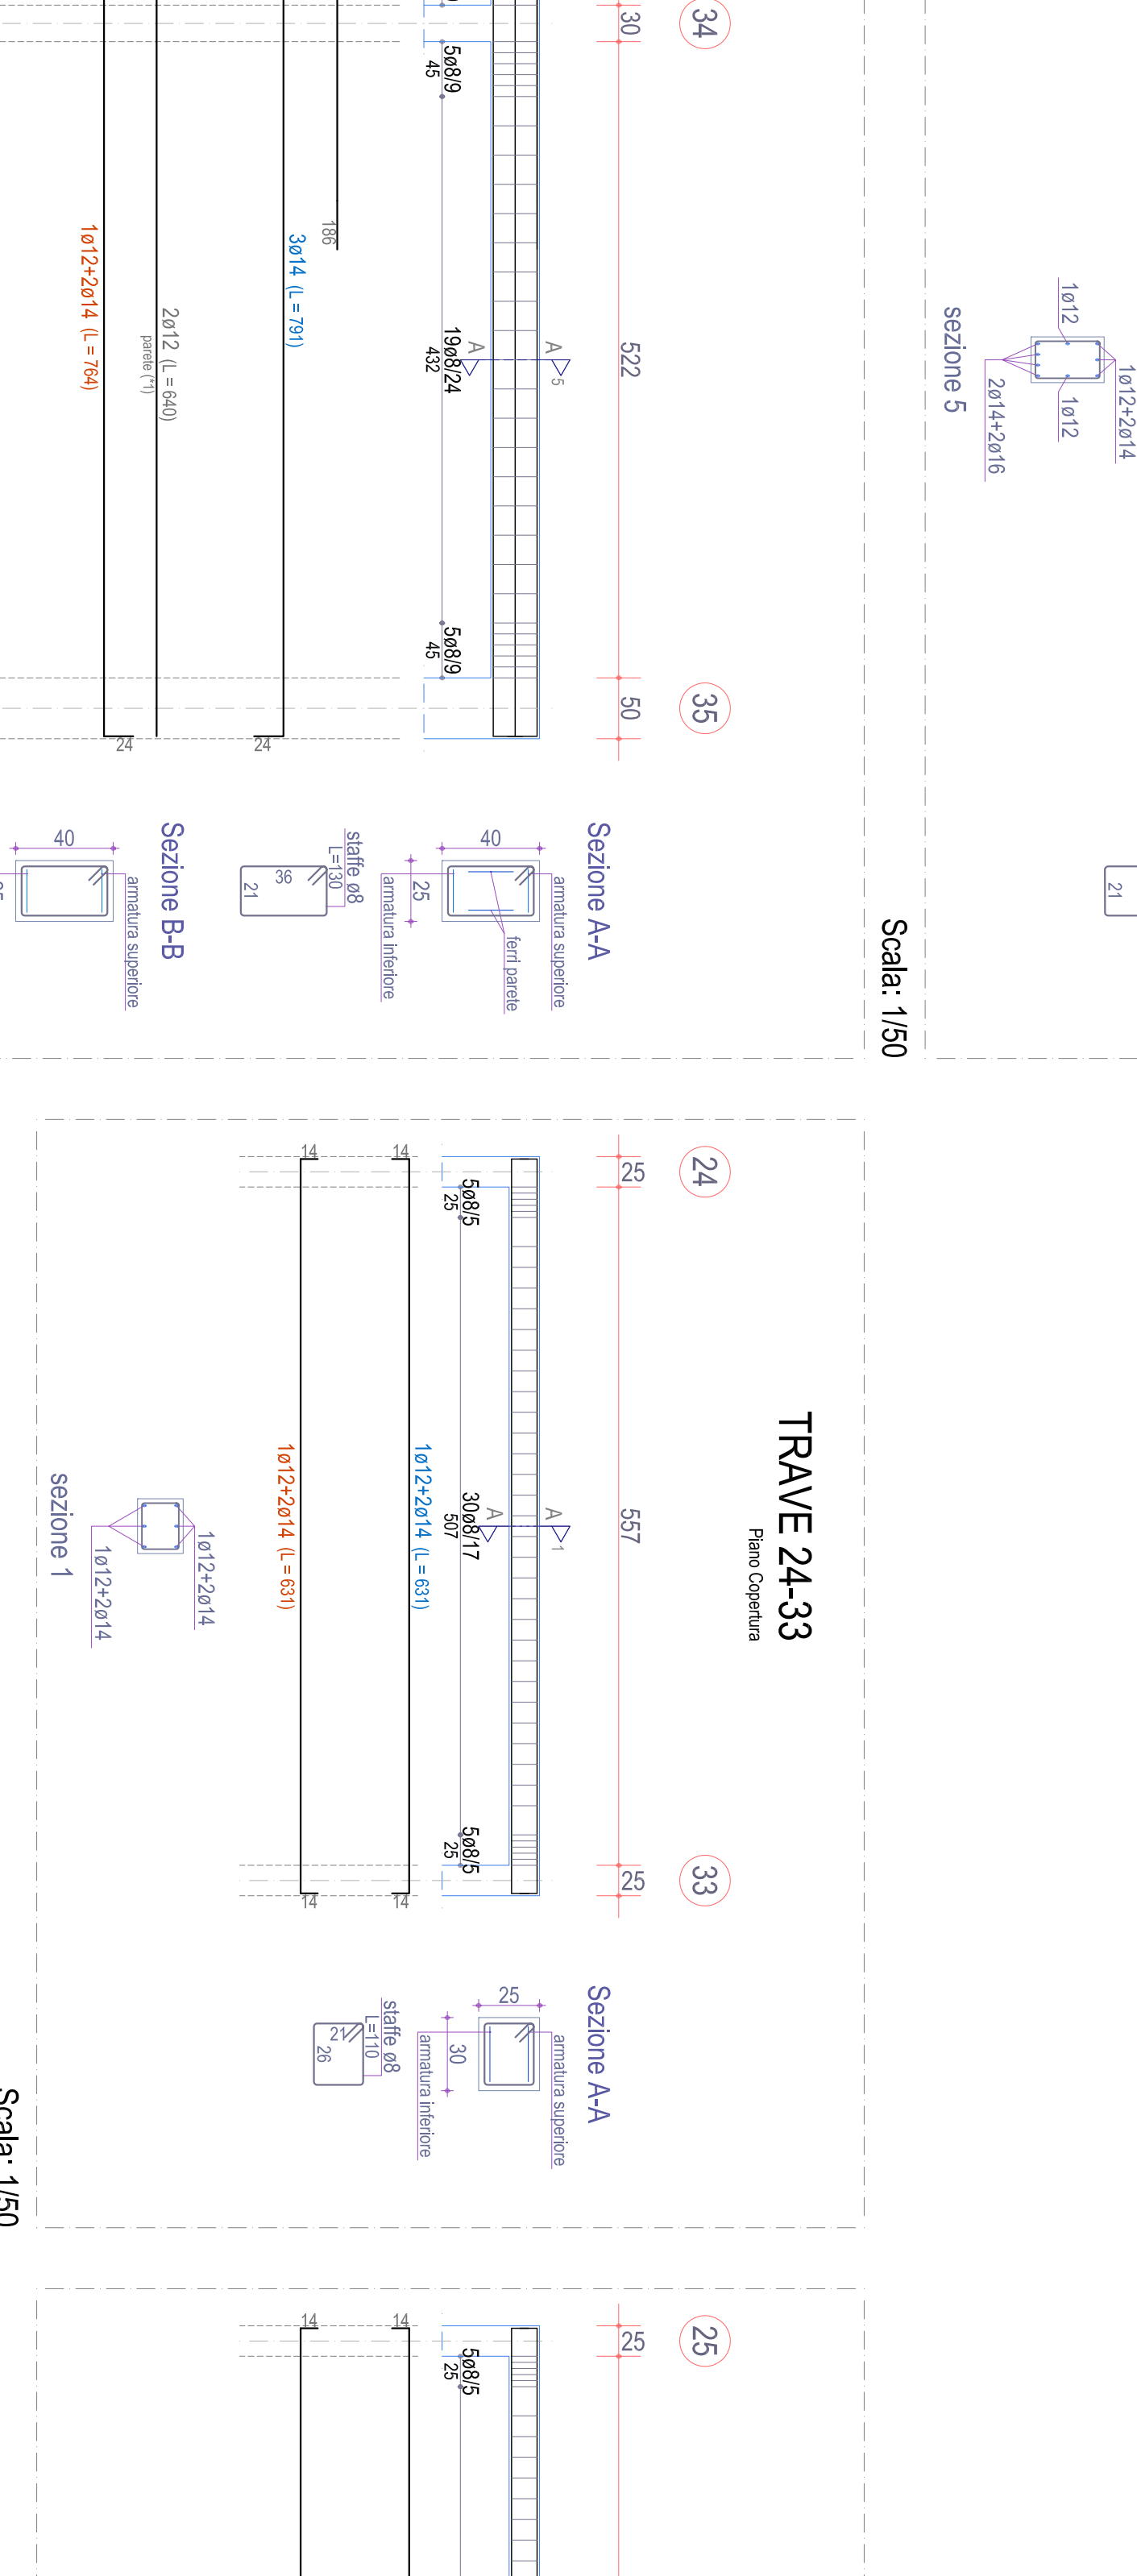


TRAVE 24-33

Scala: 1/50

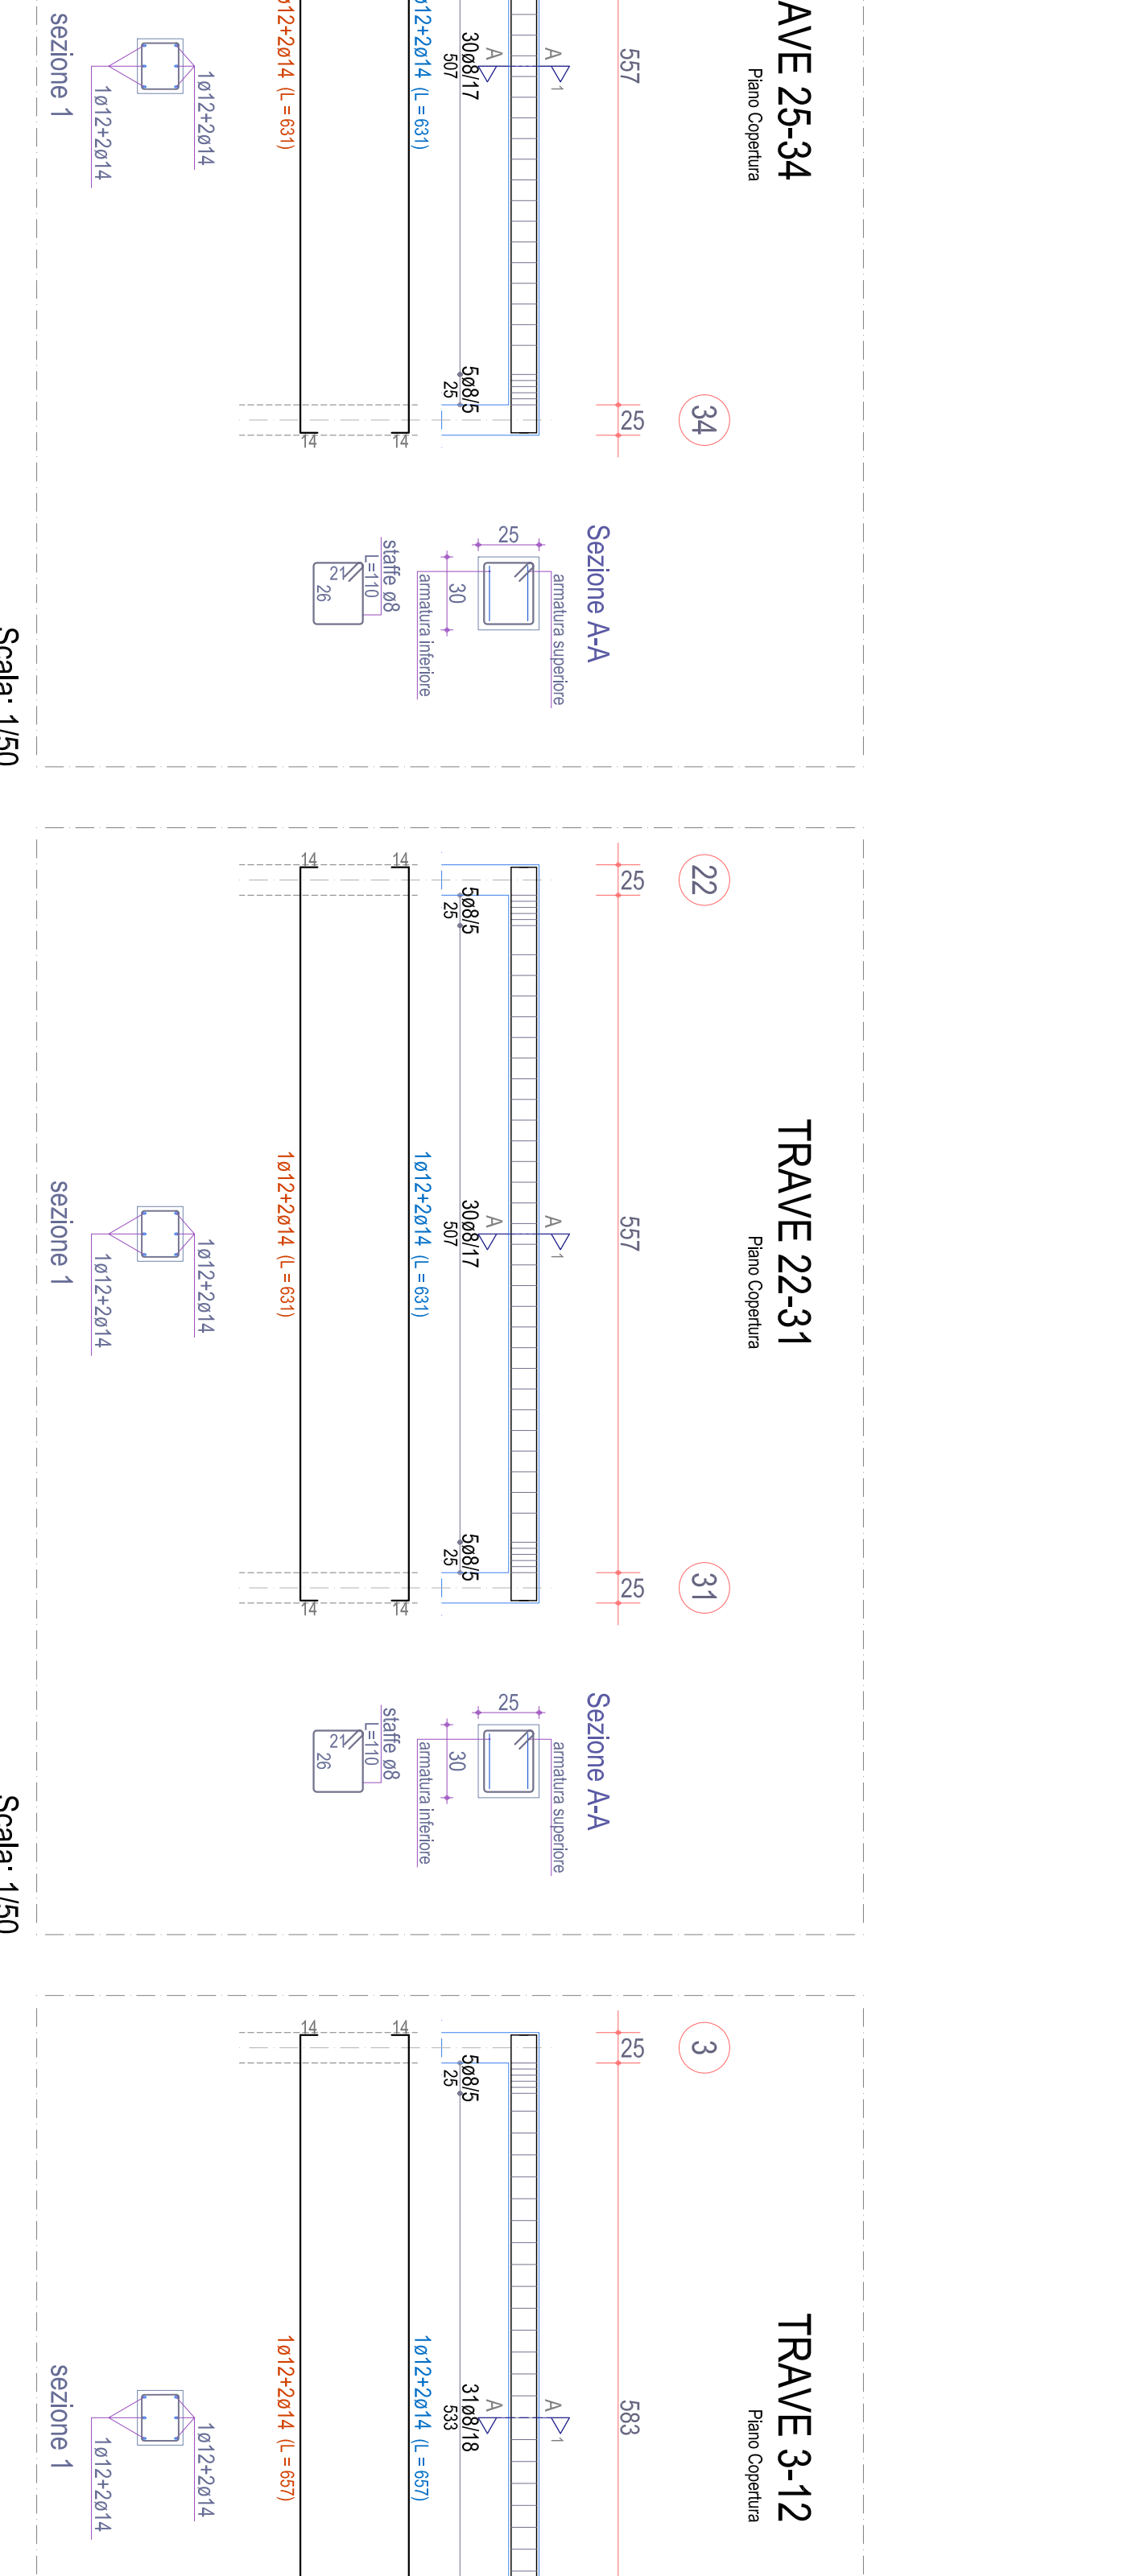


TRAVE 25-34

Scala: 1/50

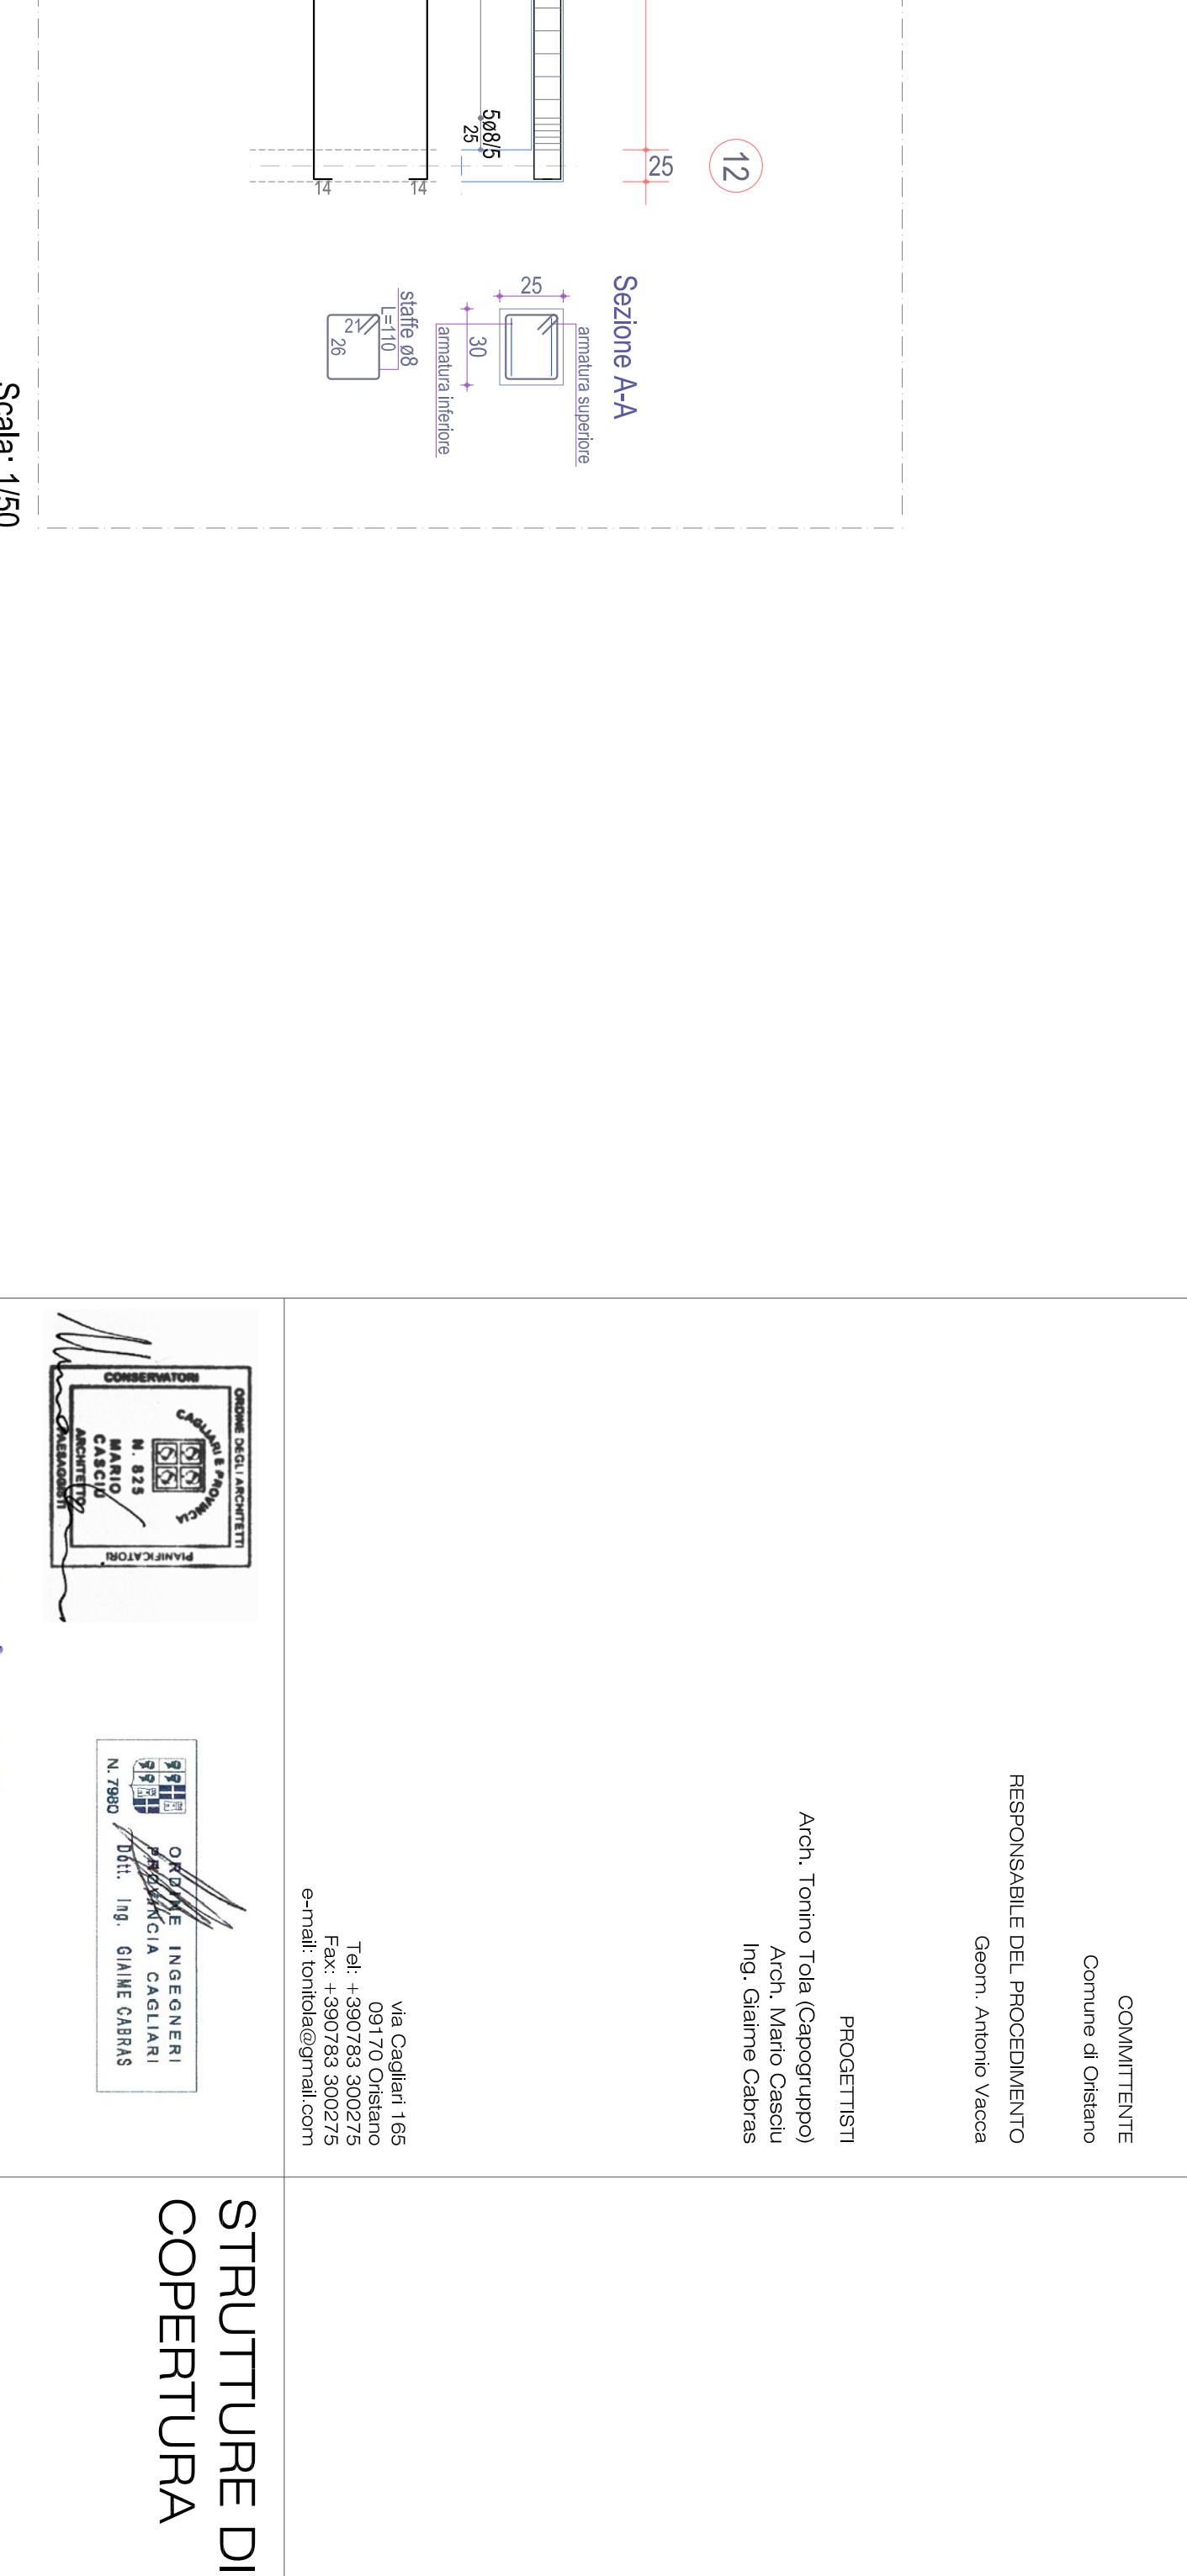

TRAVE 22-31

Scala: 1/50

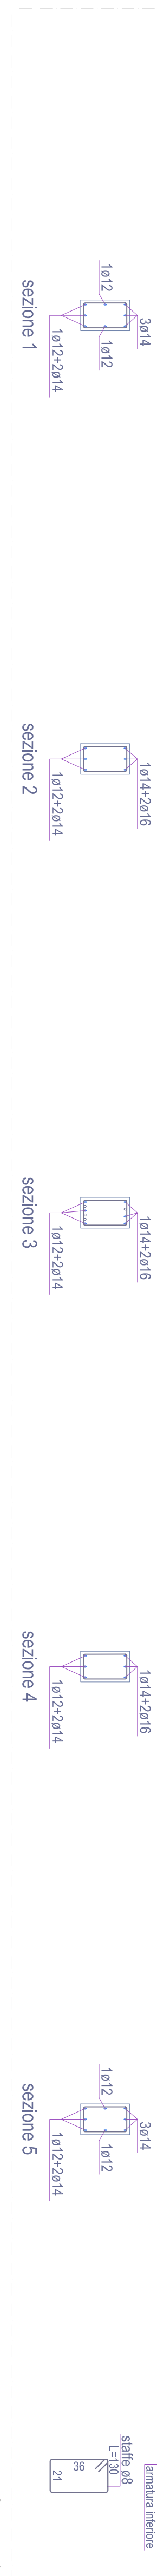

TRAVE 3

Scala: 1/50



TRAVE 23

Scala: 1/50



TRAVE 3-12

Scala: 1/50




TRAVE 23-32

Scala: 1/50



TRAVE 2

Scala: 1/50

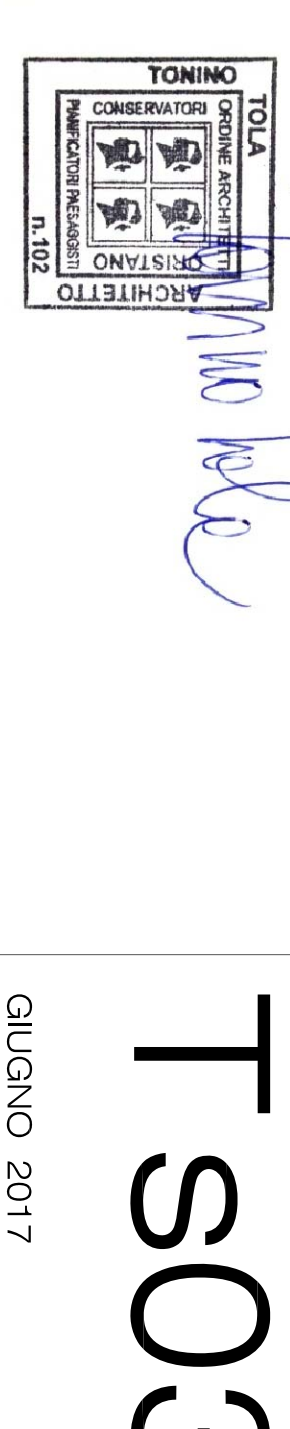

TRAVE 11

Scala: 1/50

PROGETTO DEFINITIVO
 Valorizzazione area ASSTL via Marconi
 Realizzazione del nido con realizzazione scivolo carico
 (1° e 2° piano) e scivolo (in struttura scolastica)

Comune di Oristano

PROGETTISTI
 ANTONIO TAVOLA
 ING. GIULIO CALDERA

RESPONSABILE DEL PROGETTO
 GIULIO CALDERA

INGEGNERIA
 GIULIO CALDERA
 VIA S. ANTONIO 100
 07912 ORISTANO (OR)
 TEL. 079/2000000
 WWW.GIULIOCALDERA.IT

STRUTTURE DI COPERTURA

T S O 3

GIUGNO 2017