



FONDAZIONE

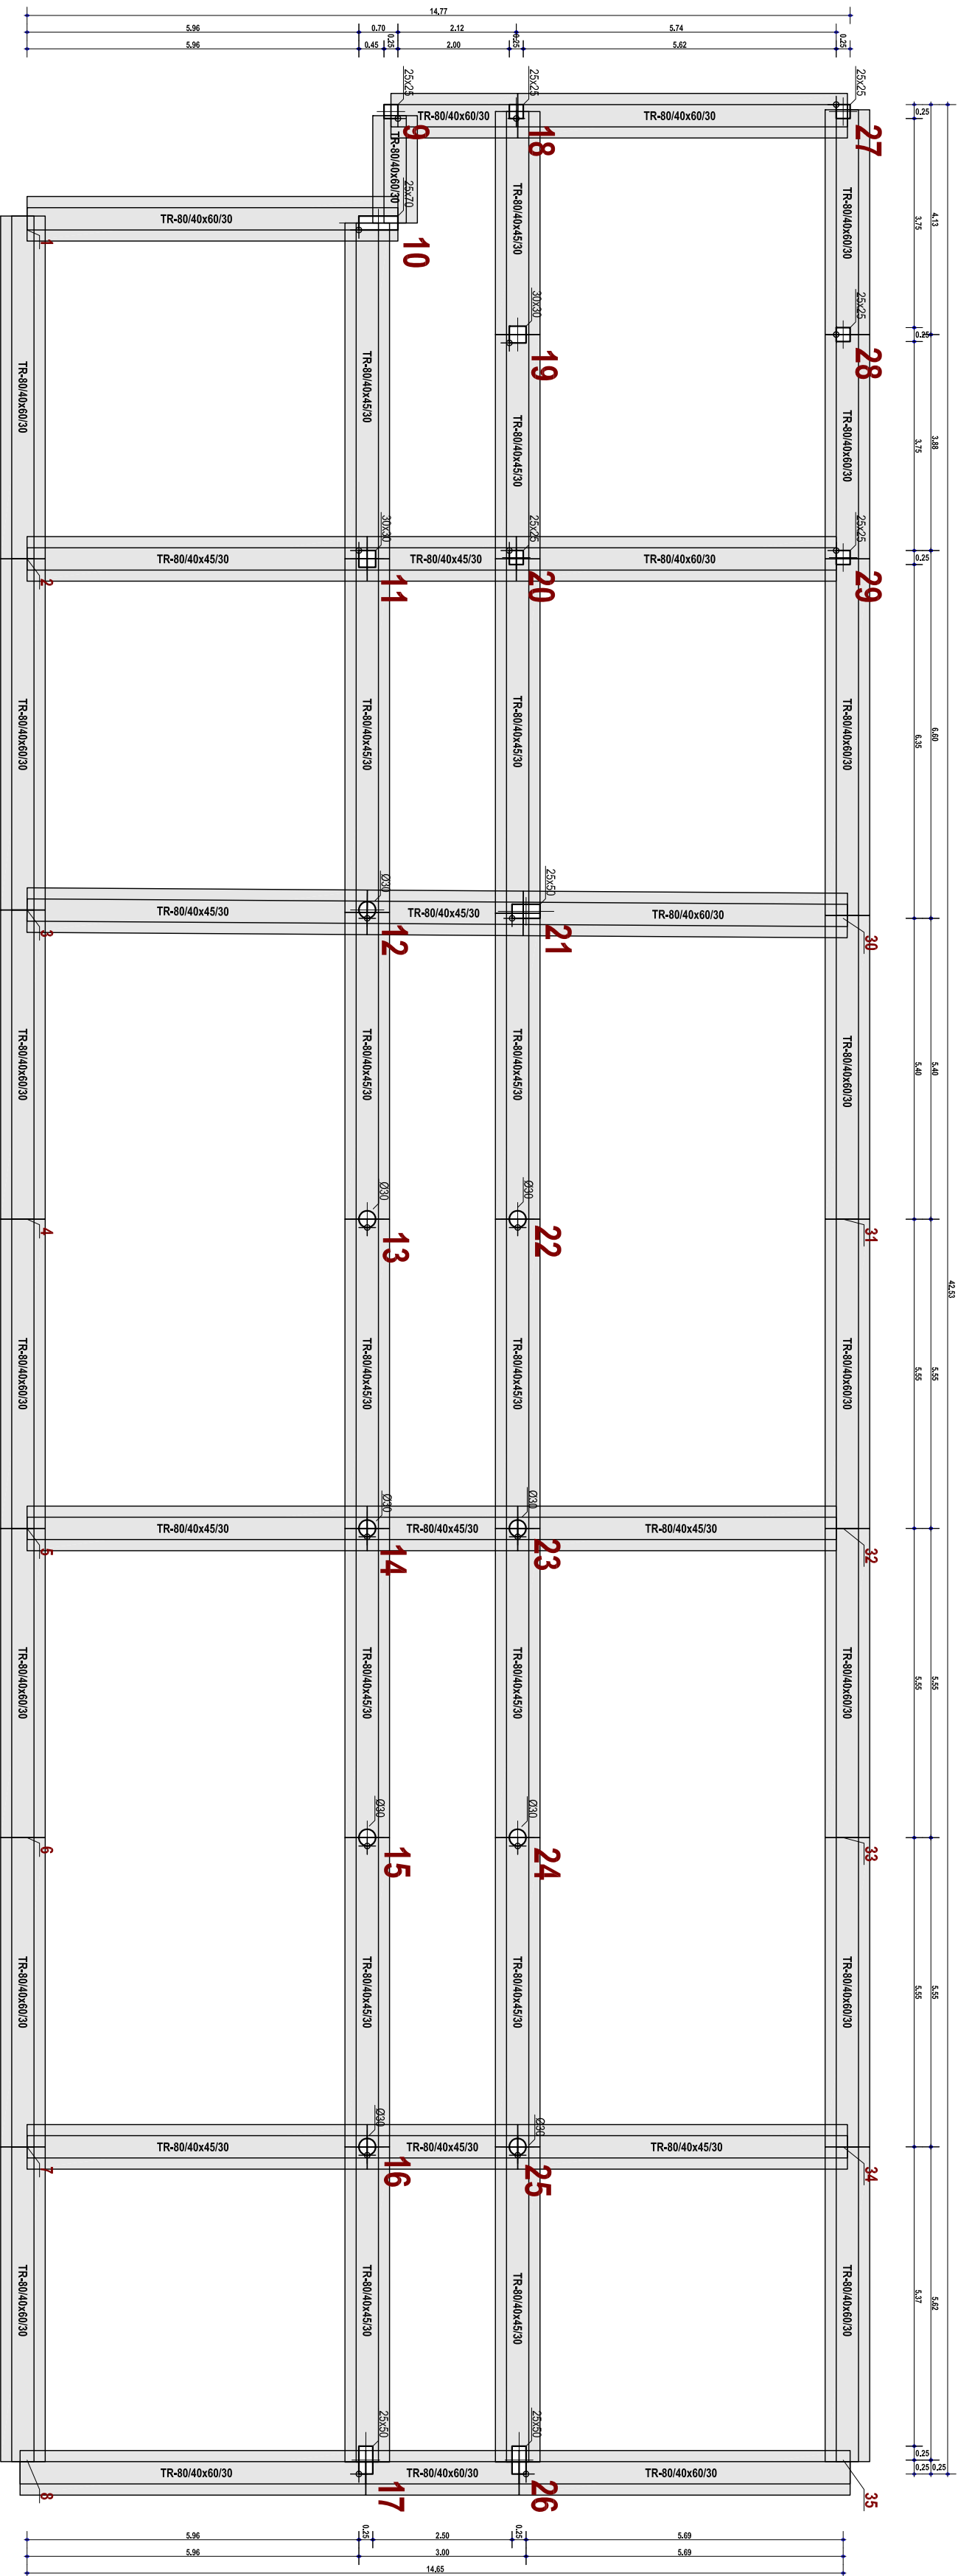


Scala: 1/100

TRAVE 10-11-12-13-14-15-16-17

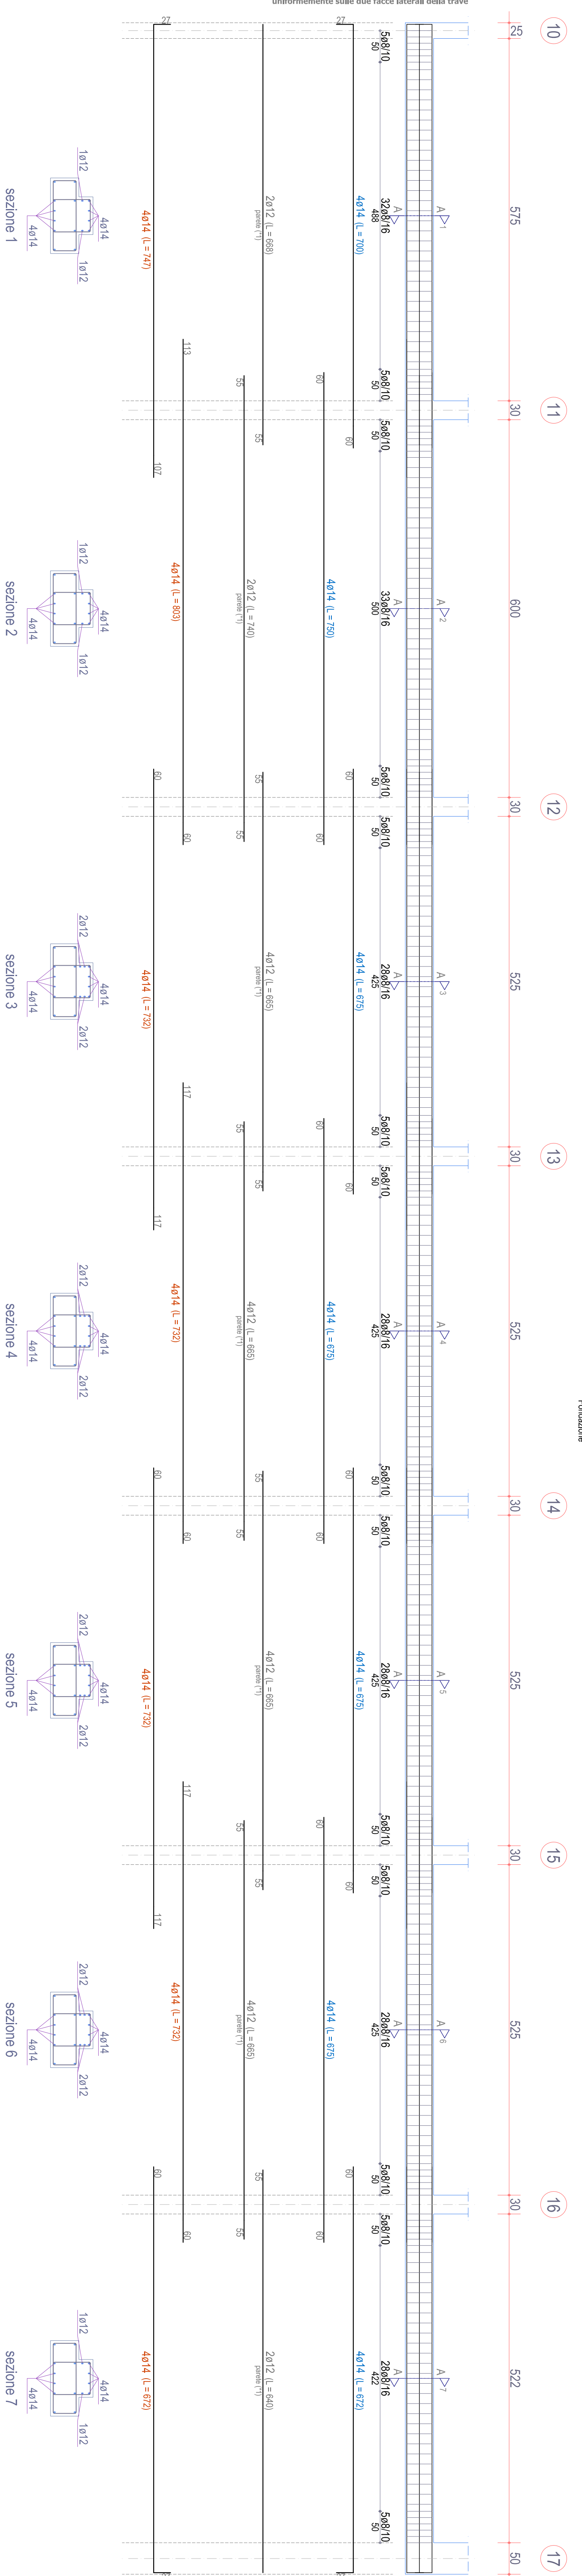


Scala: 1/50

TRAVE 7-16-25-34

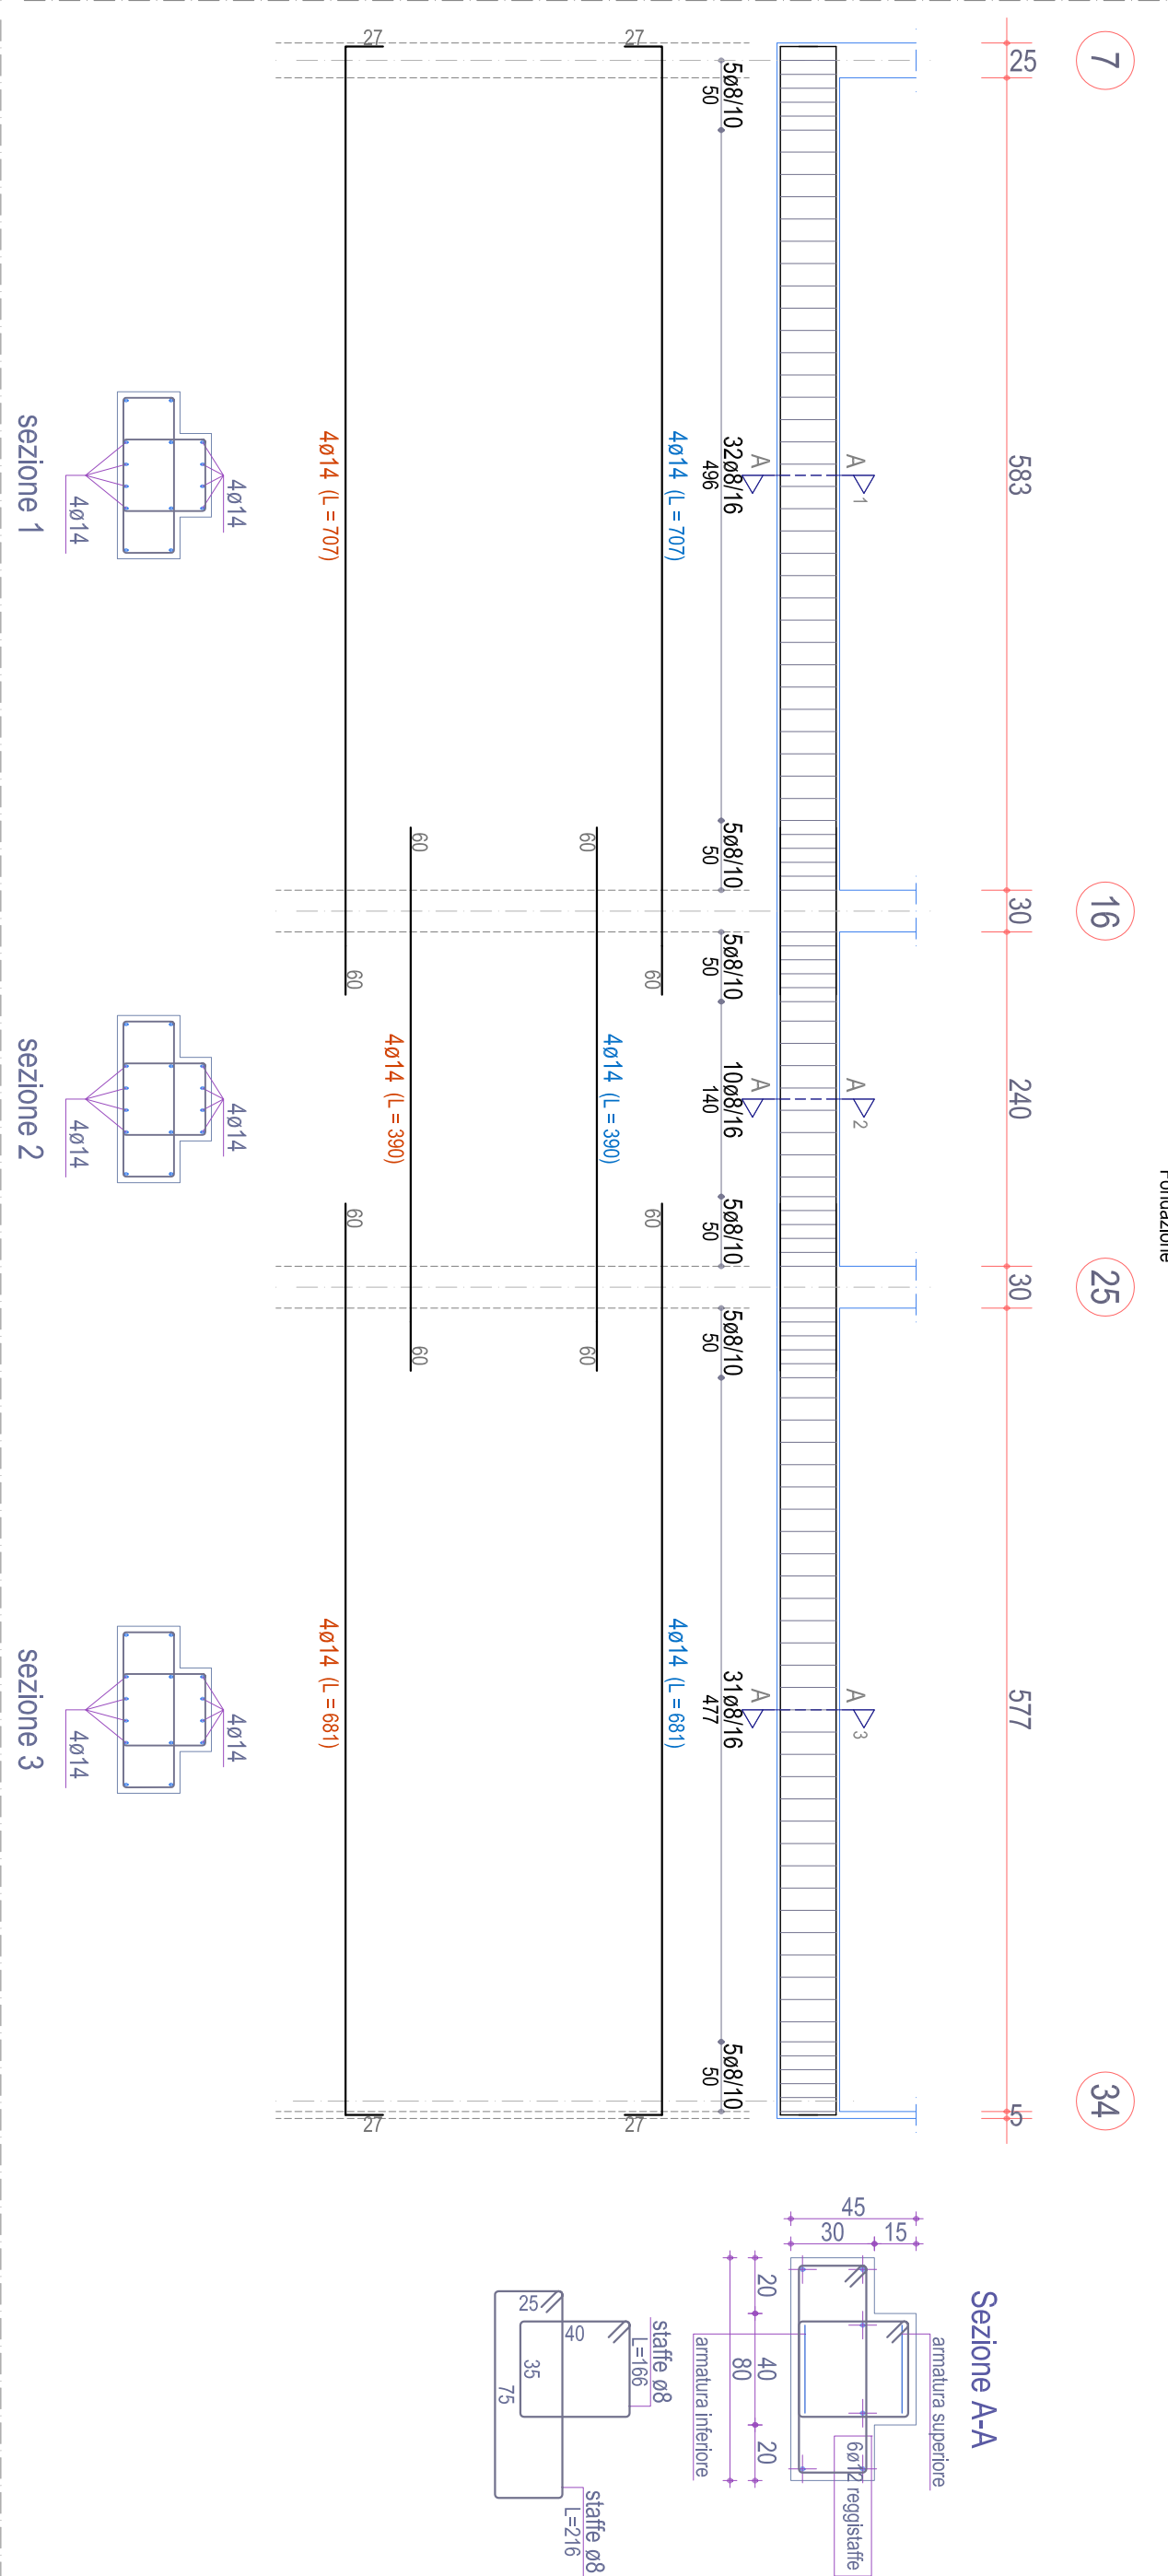


Scala: 1/50

TRAVE 2-11-20-29

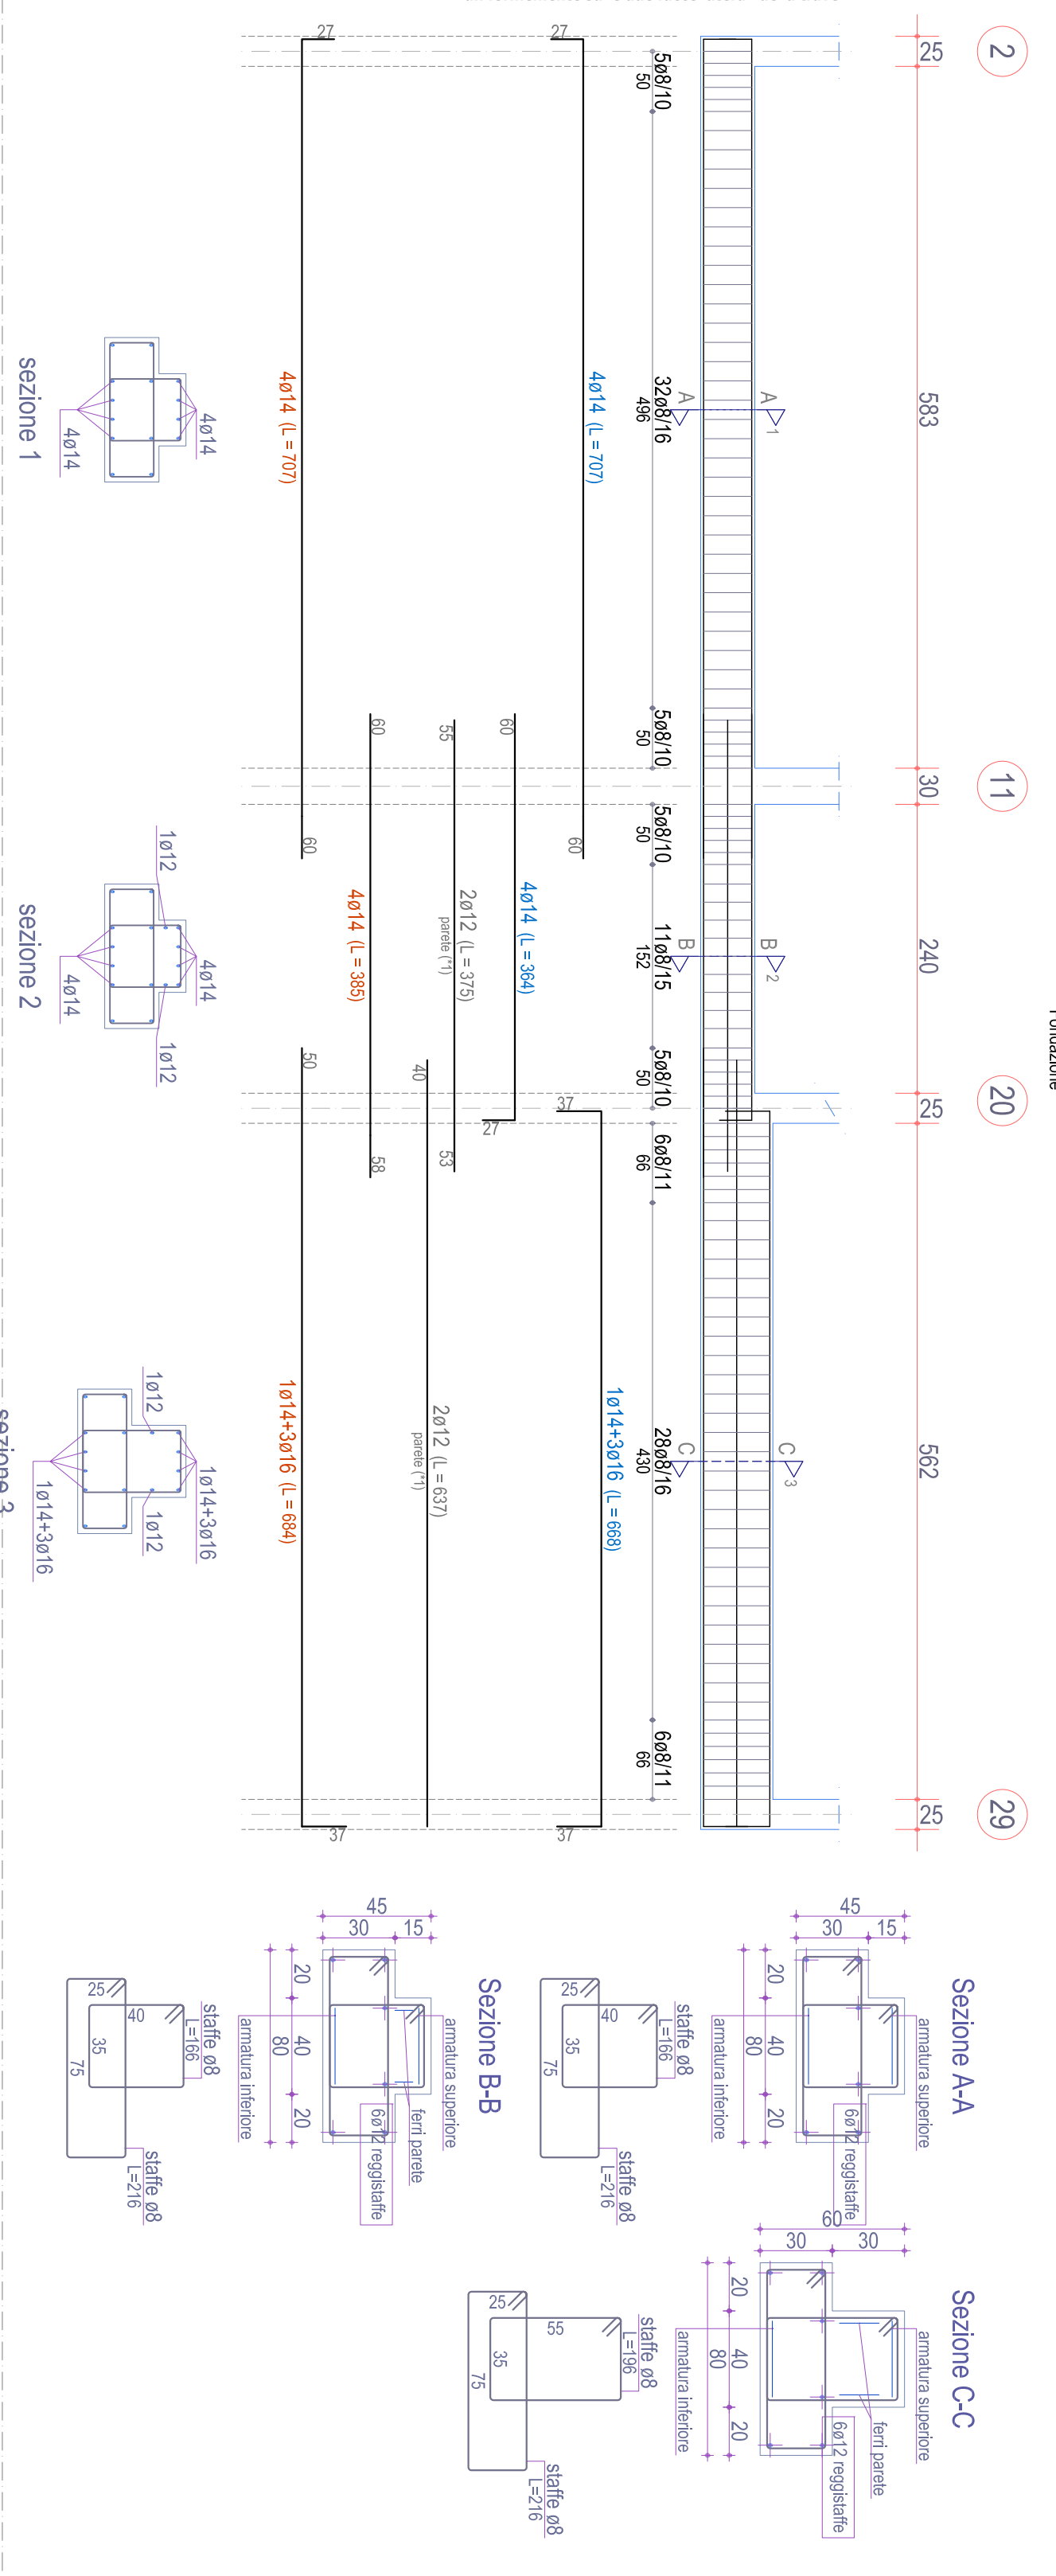


TRAVE 1-2-3-4-5-6-7-8

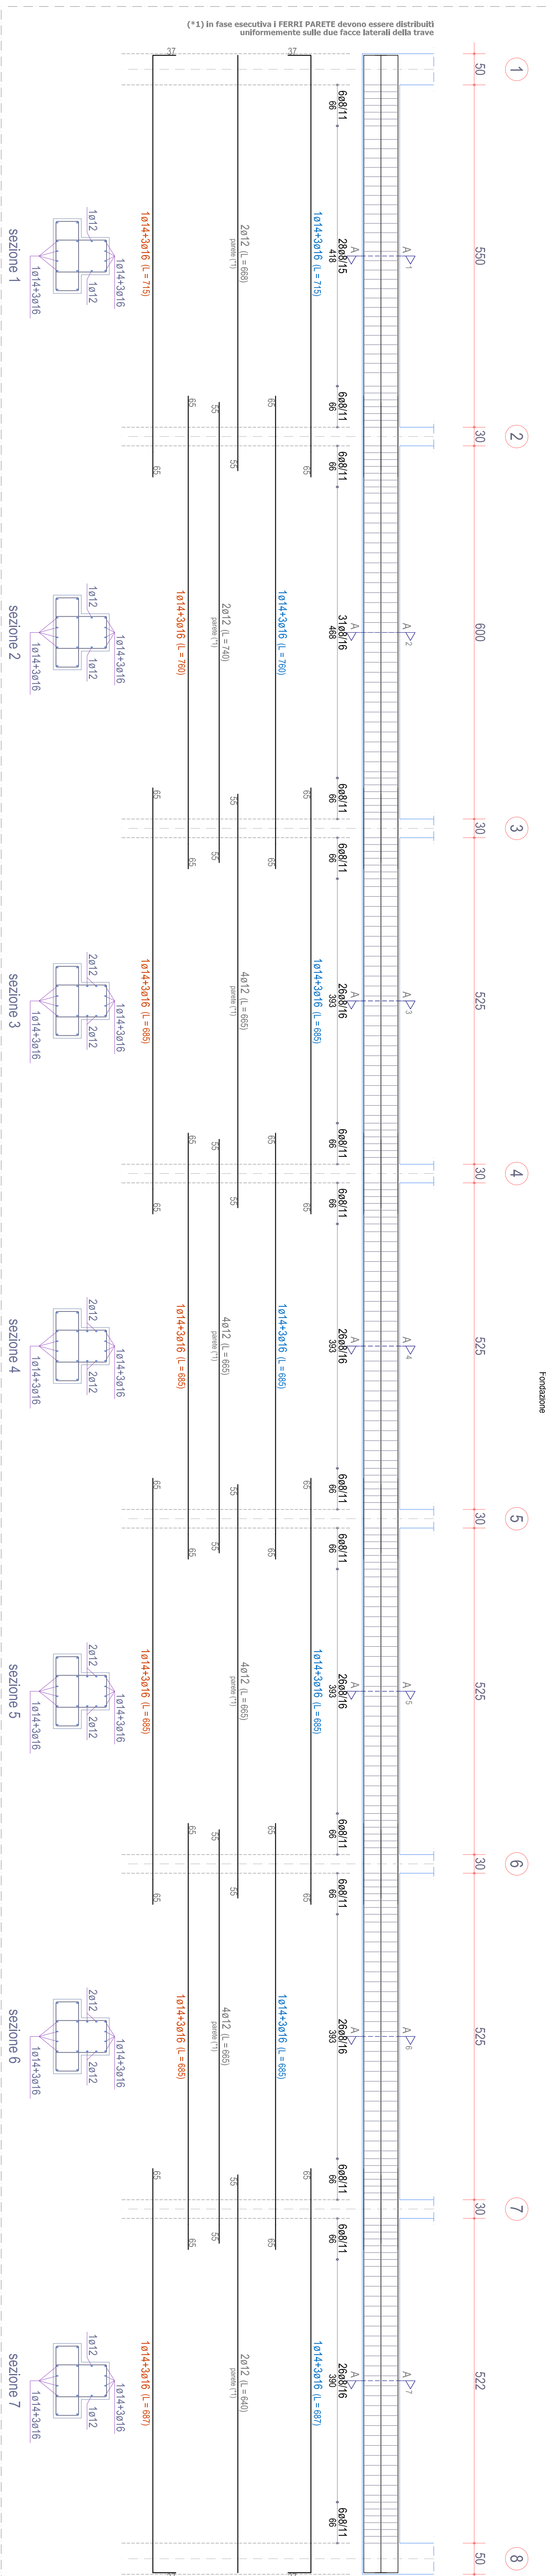


Scala: 1/50

TRAVE 5-14-23-32

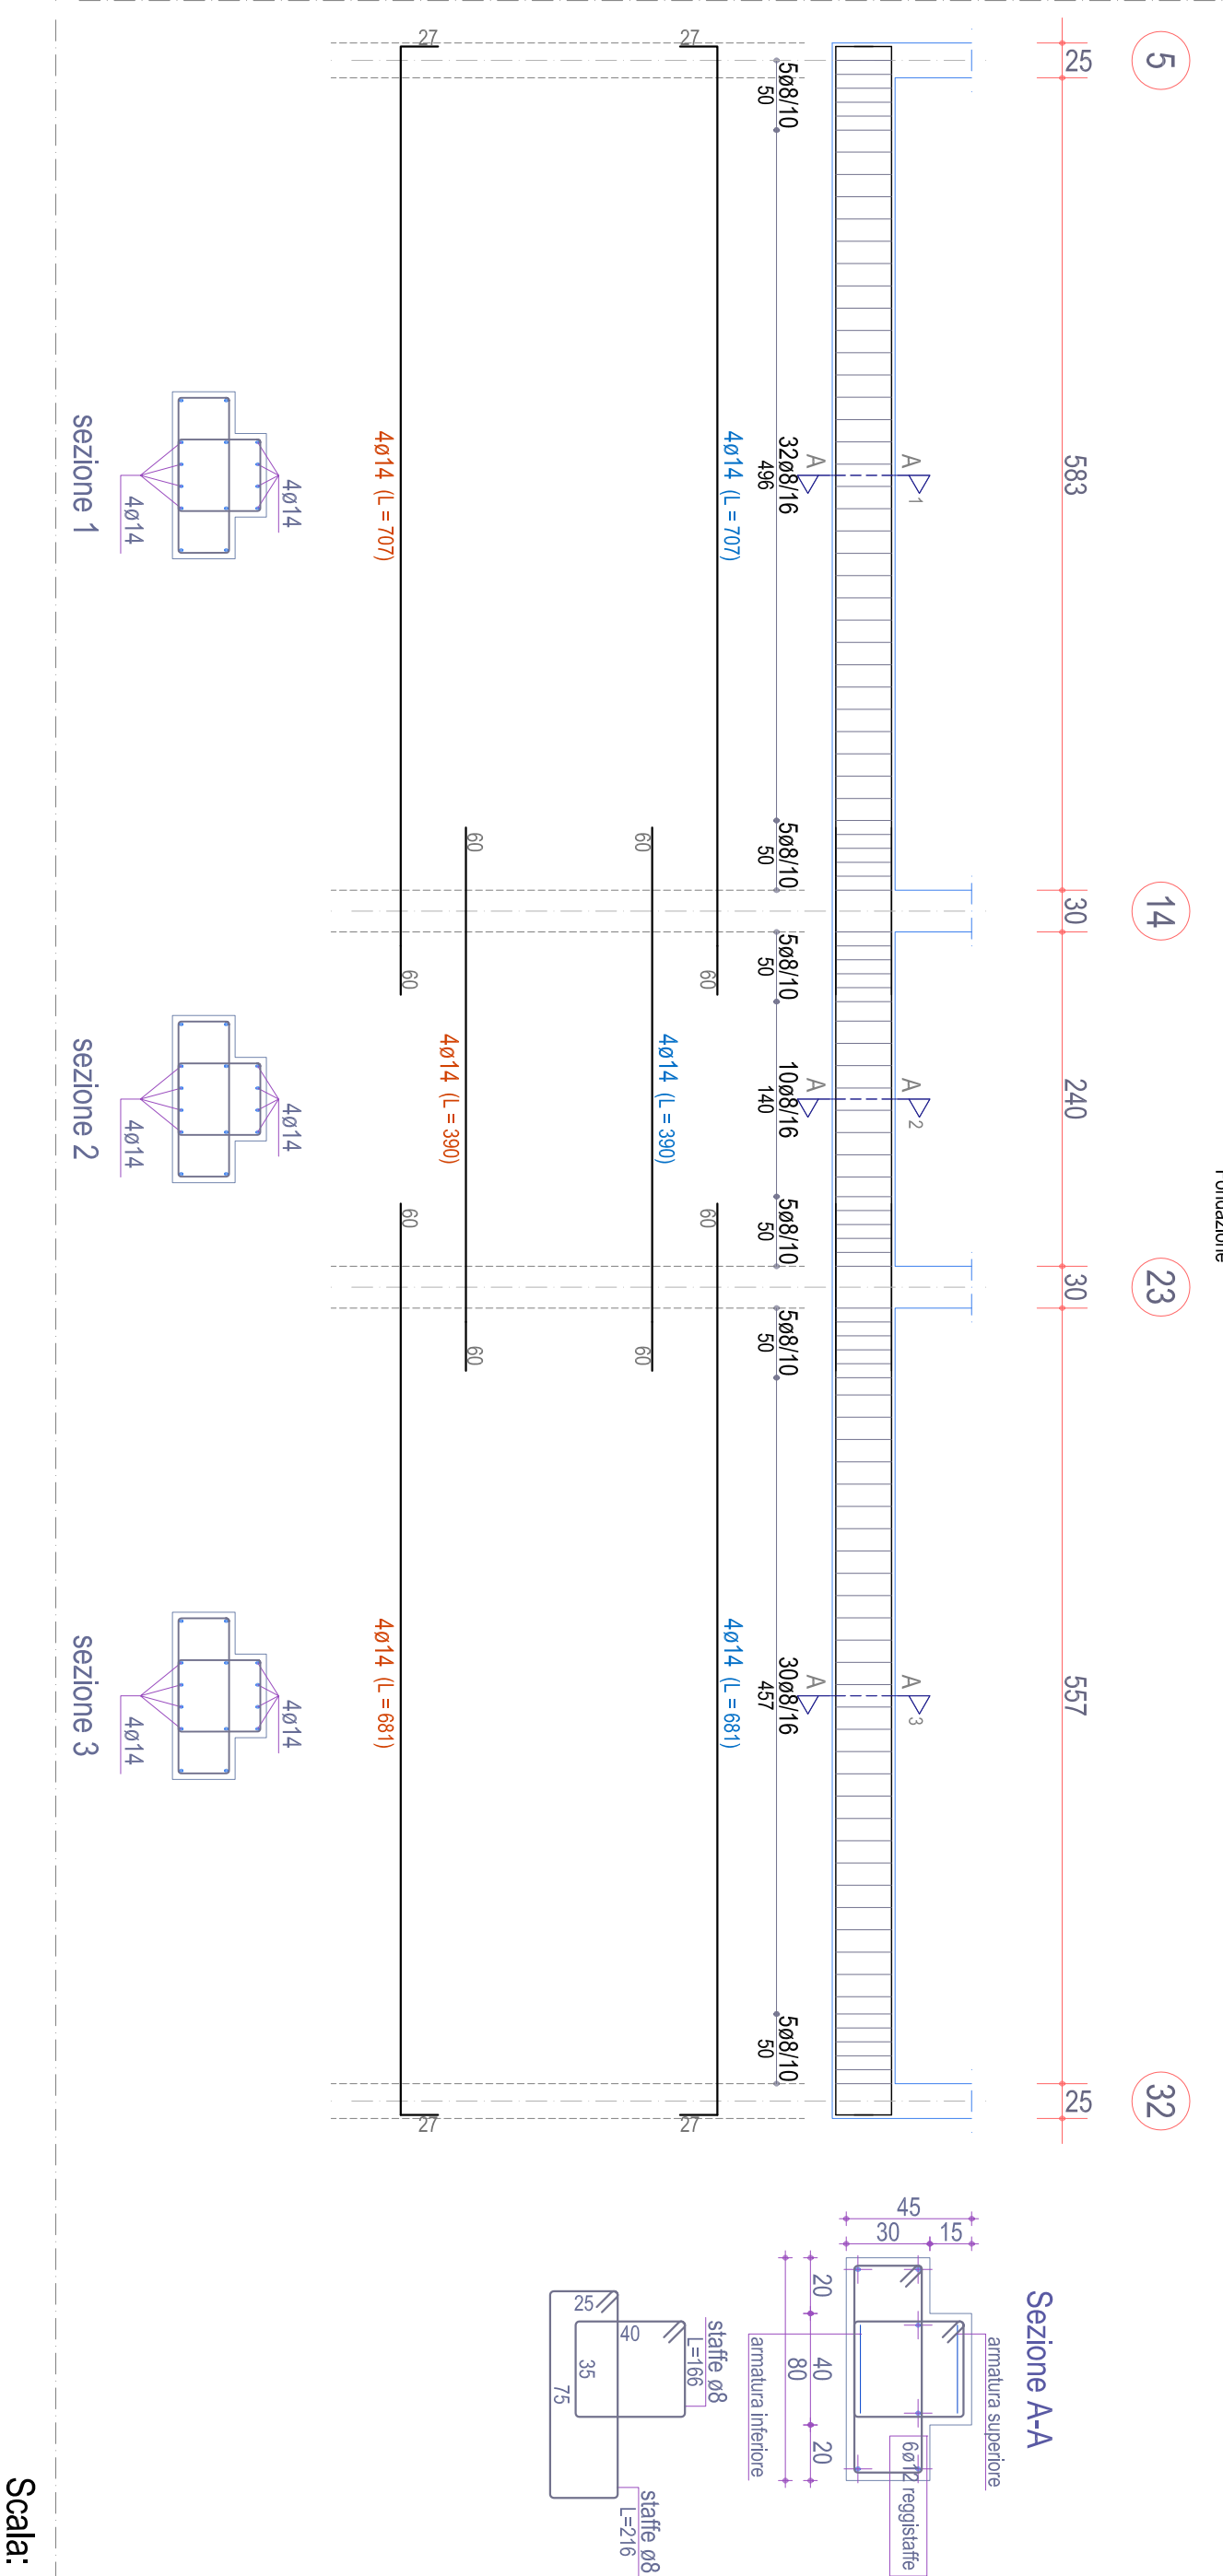


Scala: 1/50

TRAVE 27-28-29-30-31-32-33-34-35

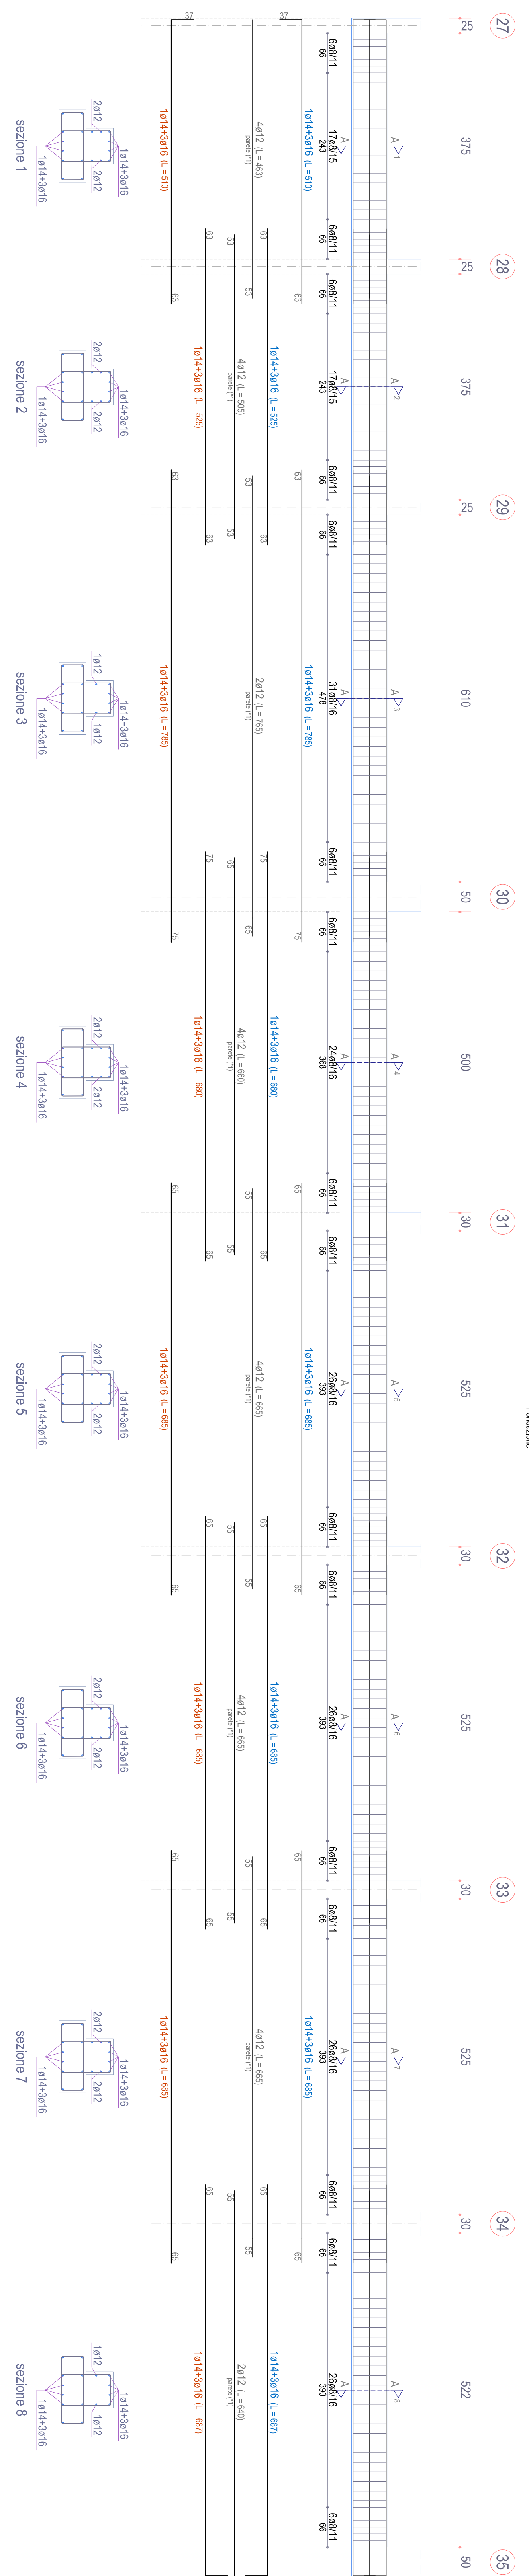


Scala: 1/50

TRAVE 8-17-26-35

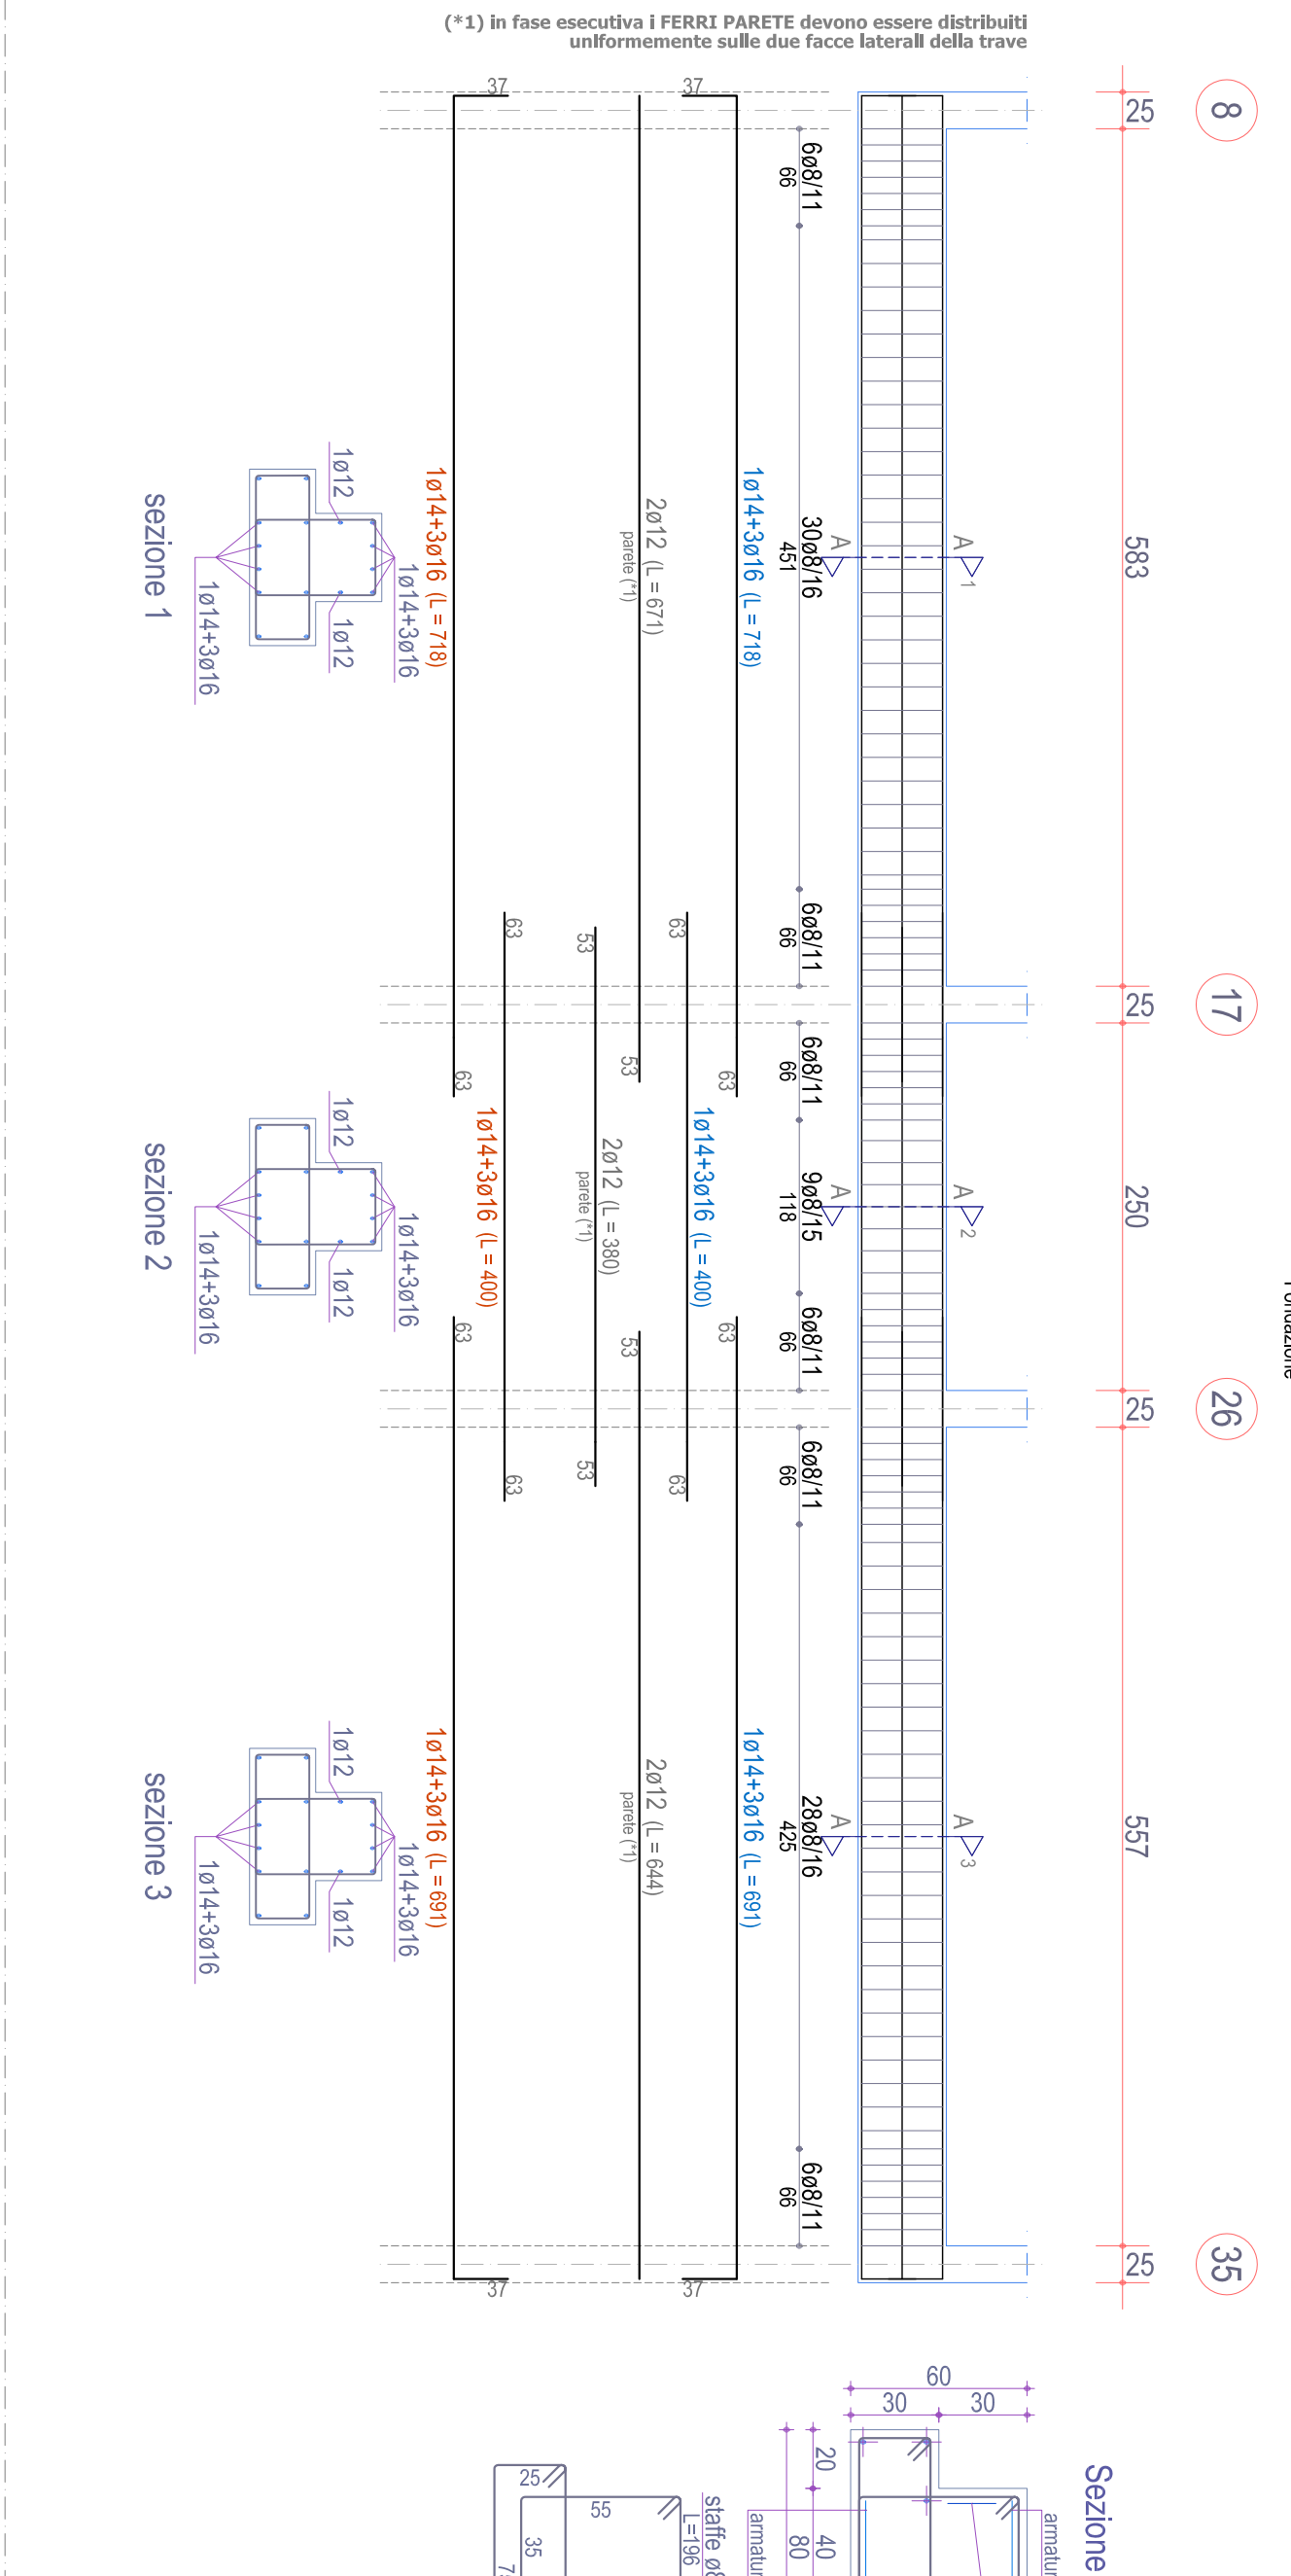


Scala: 1/50

TRAVE 9-10

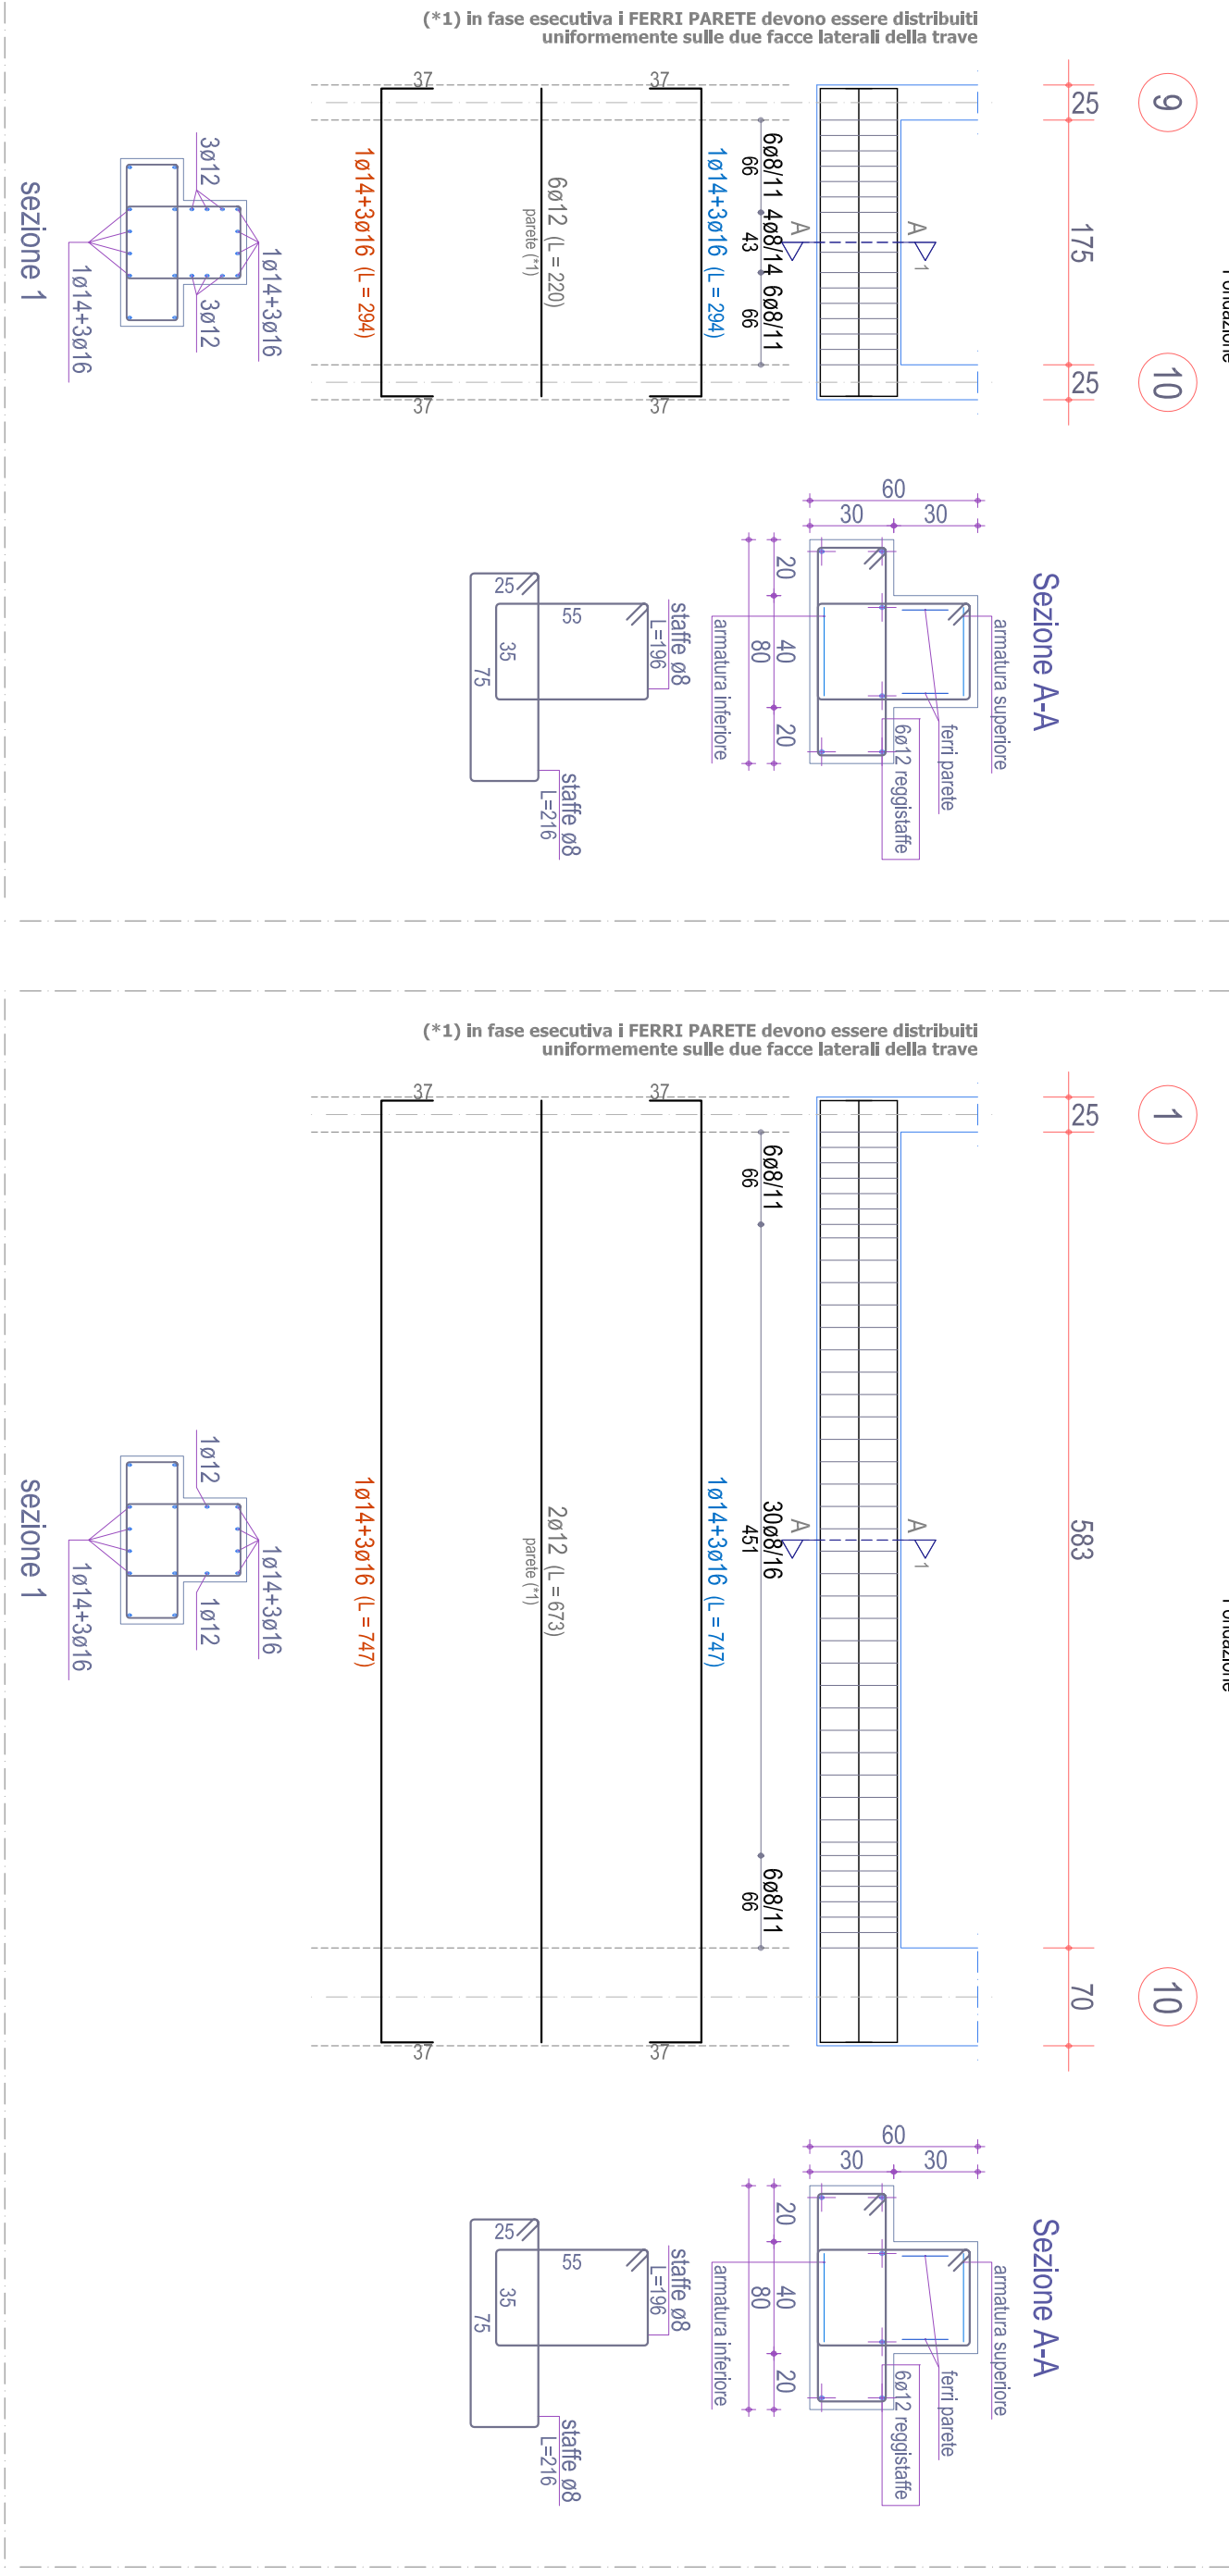


Scala: 1/50

TRAVE 1-10

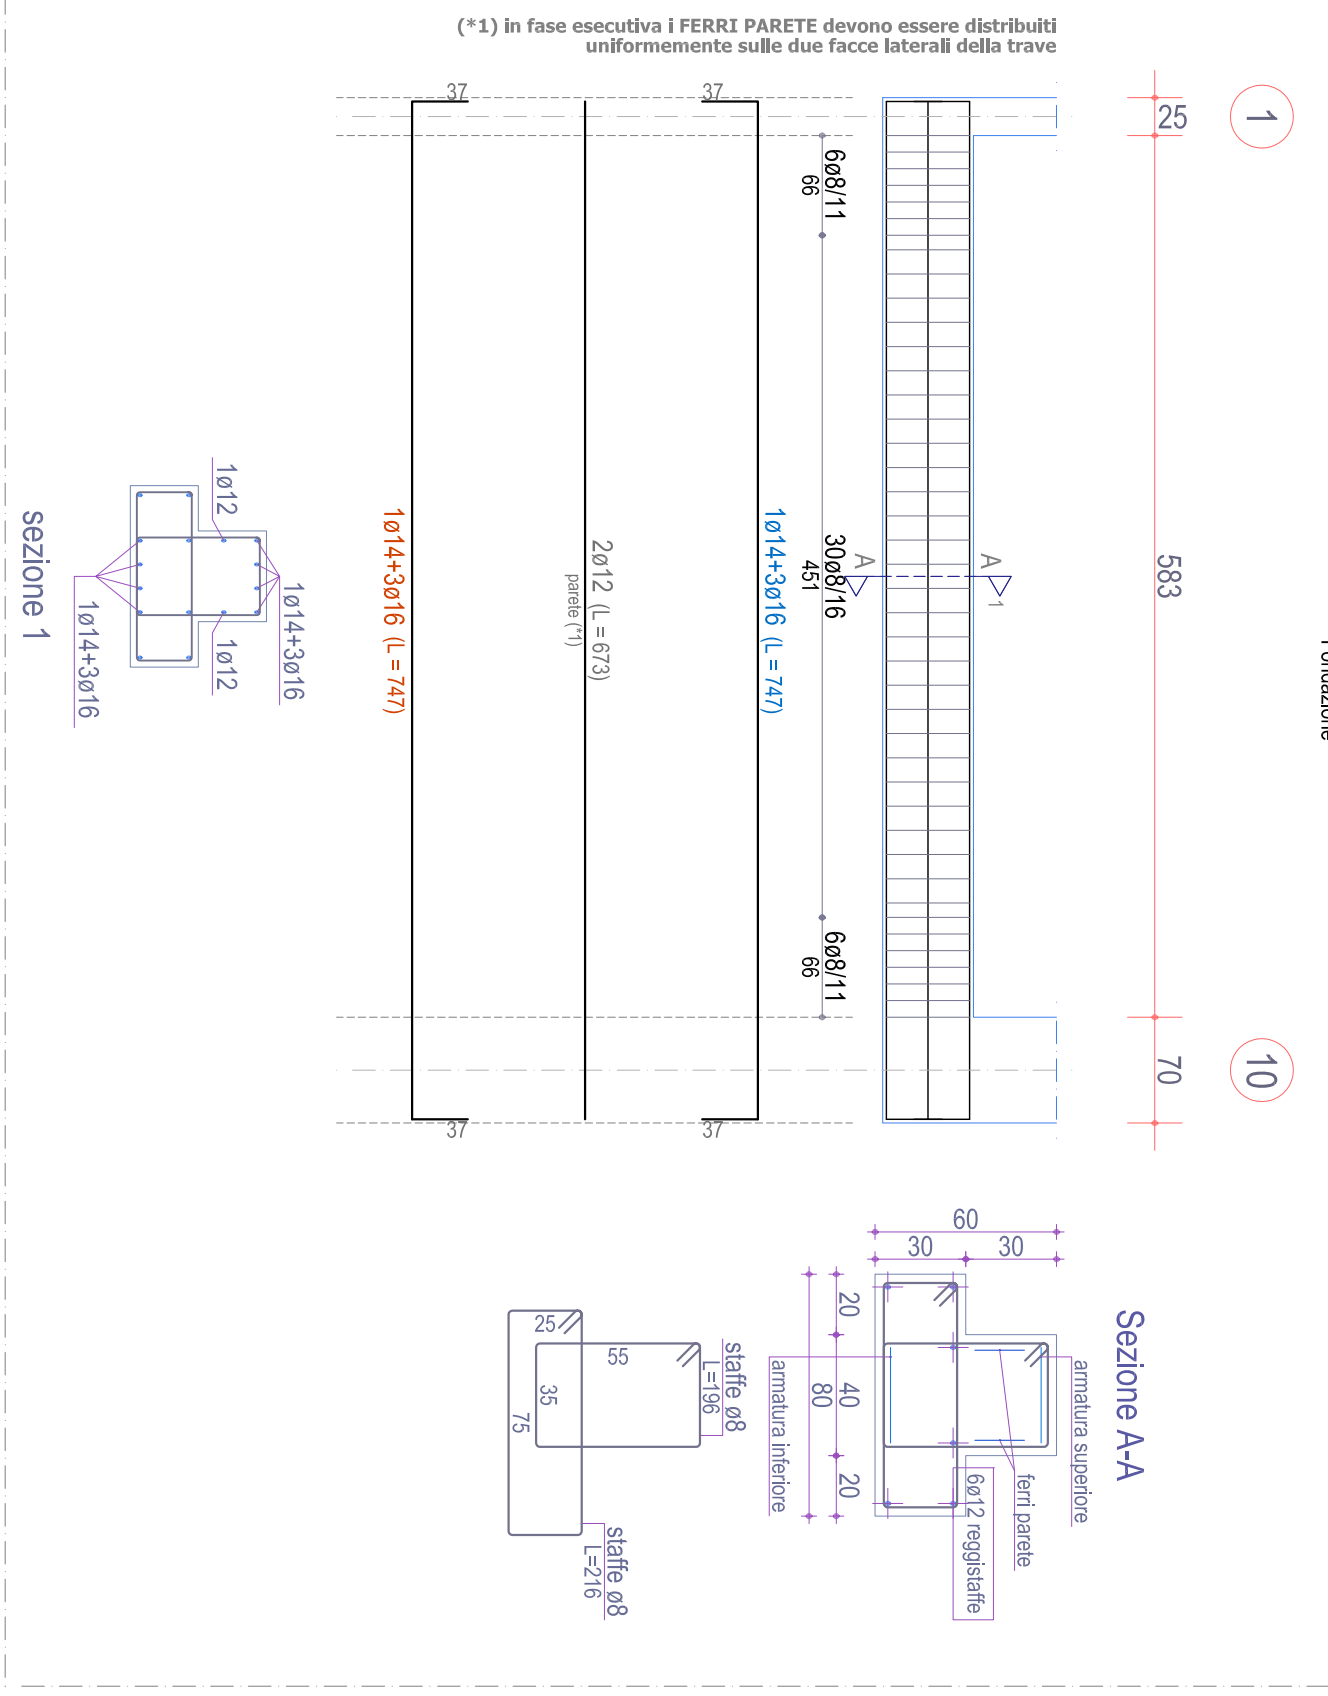


Scala: 1/50

TRAVE 18-19-20-21-22-23-24-25-26

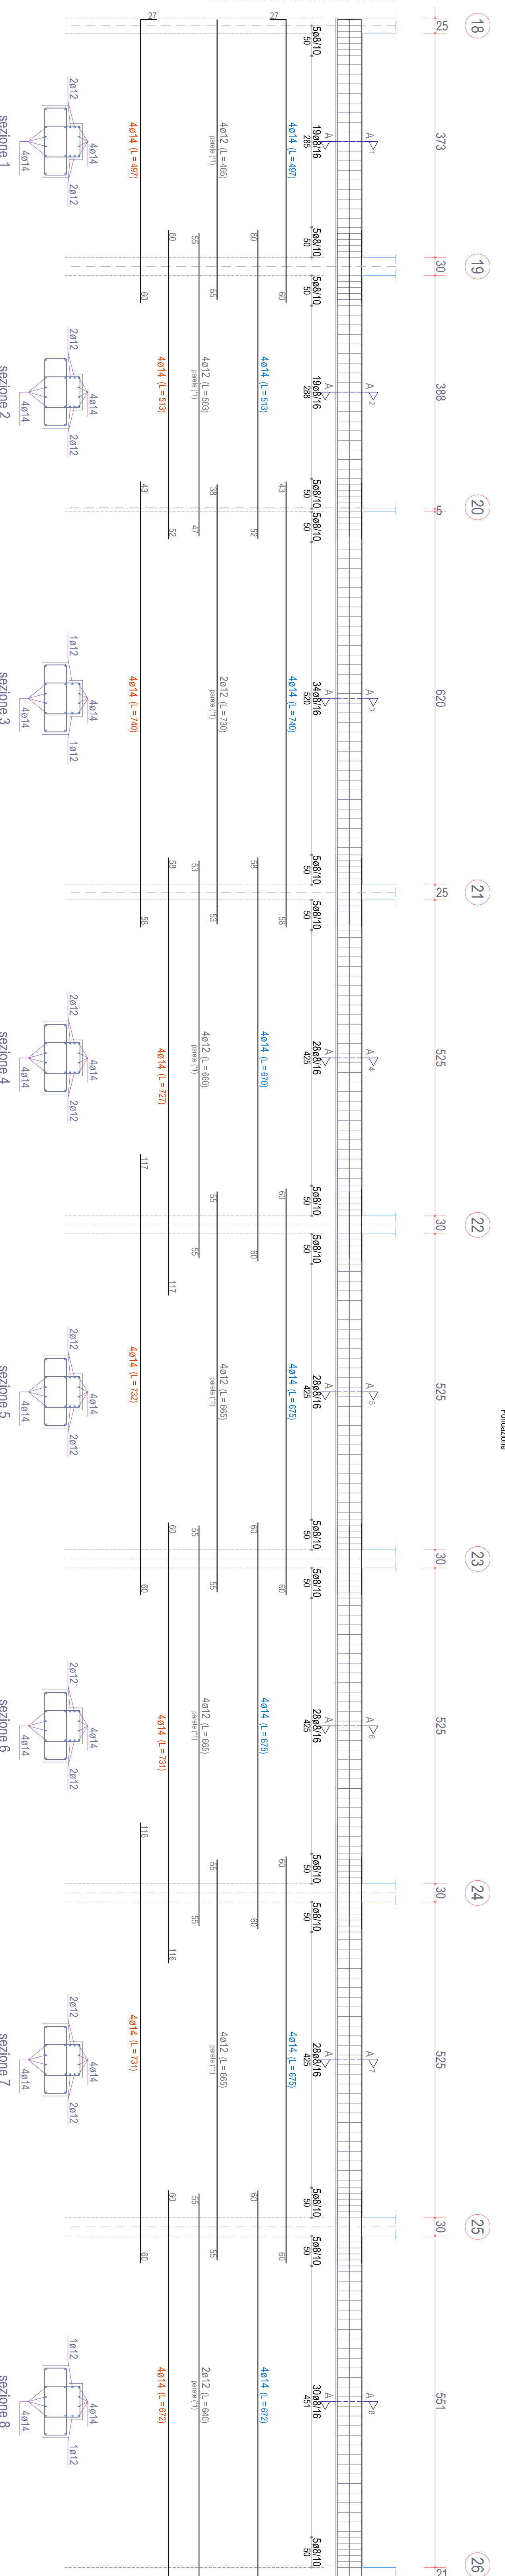


Scala: 1/50

TRAVE 3-12-21-30

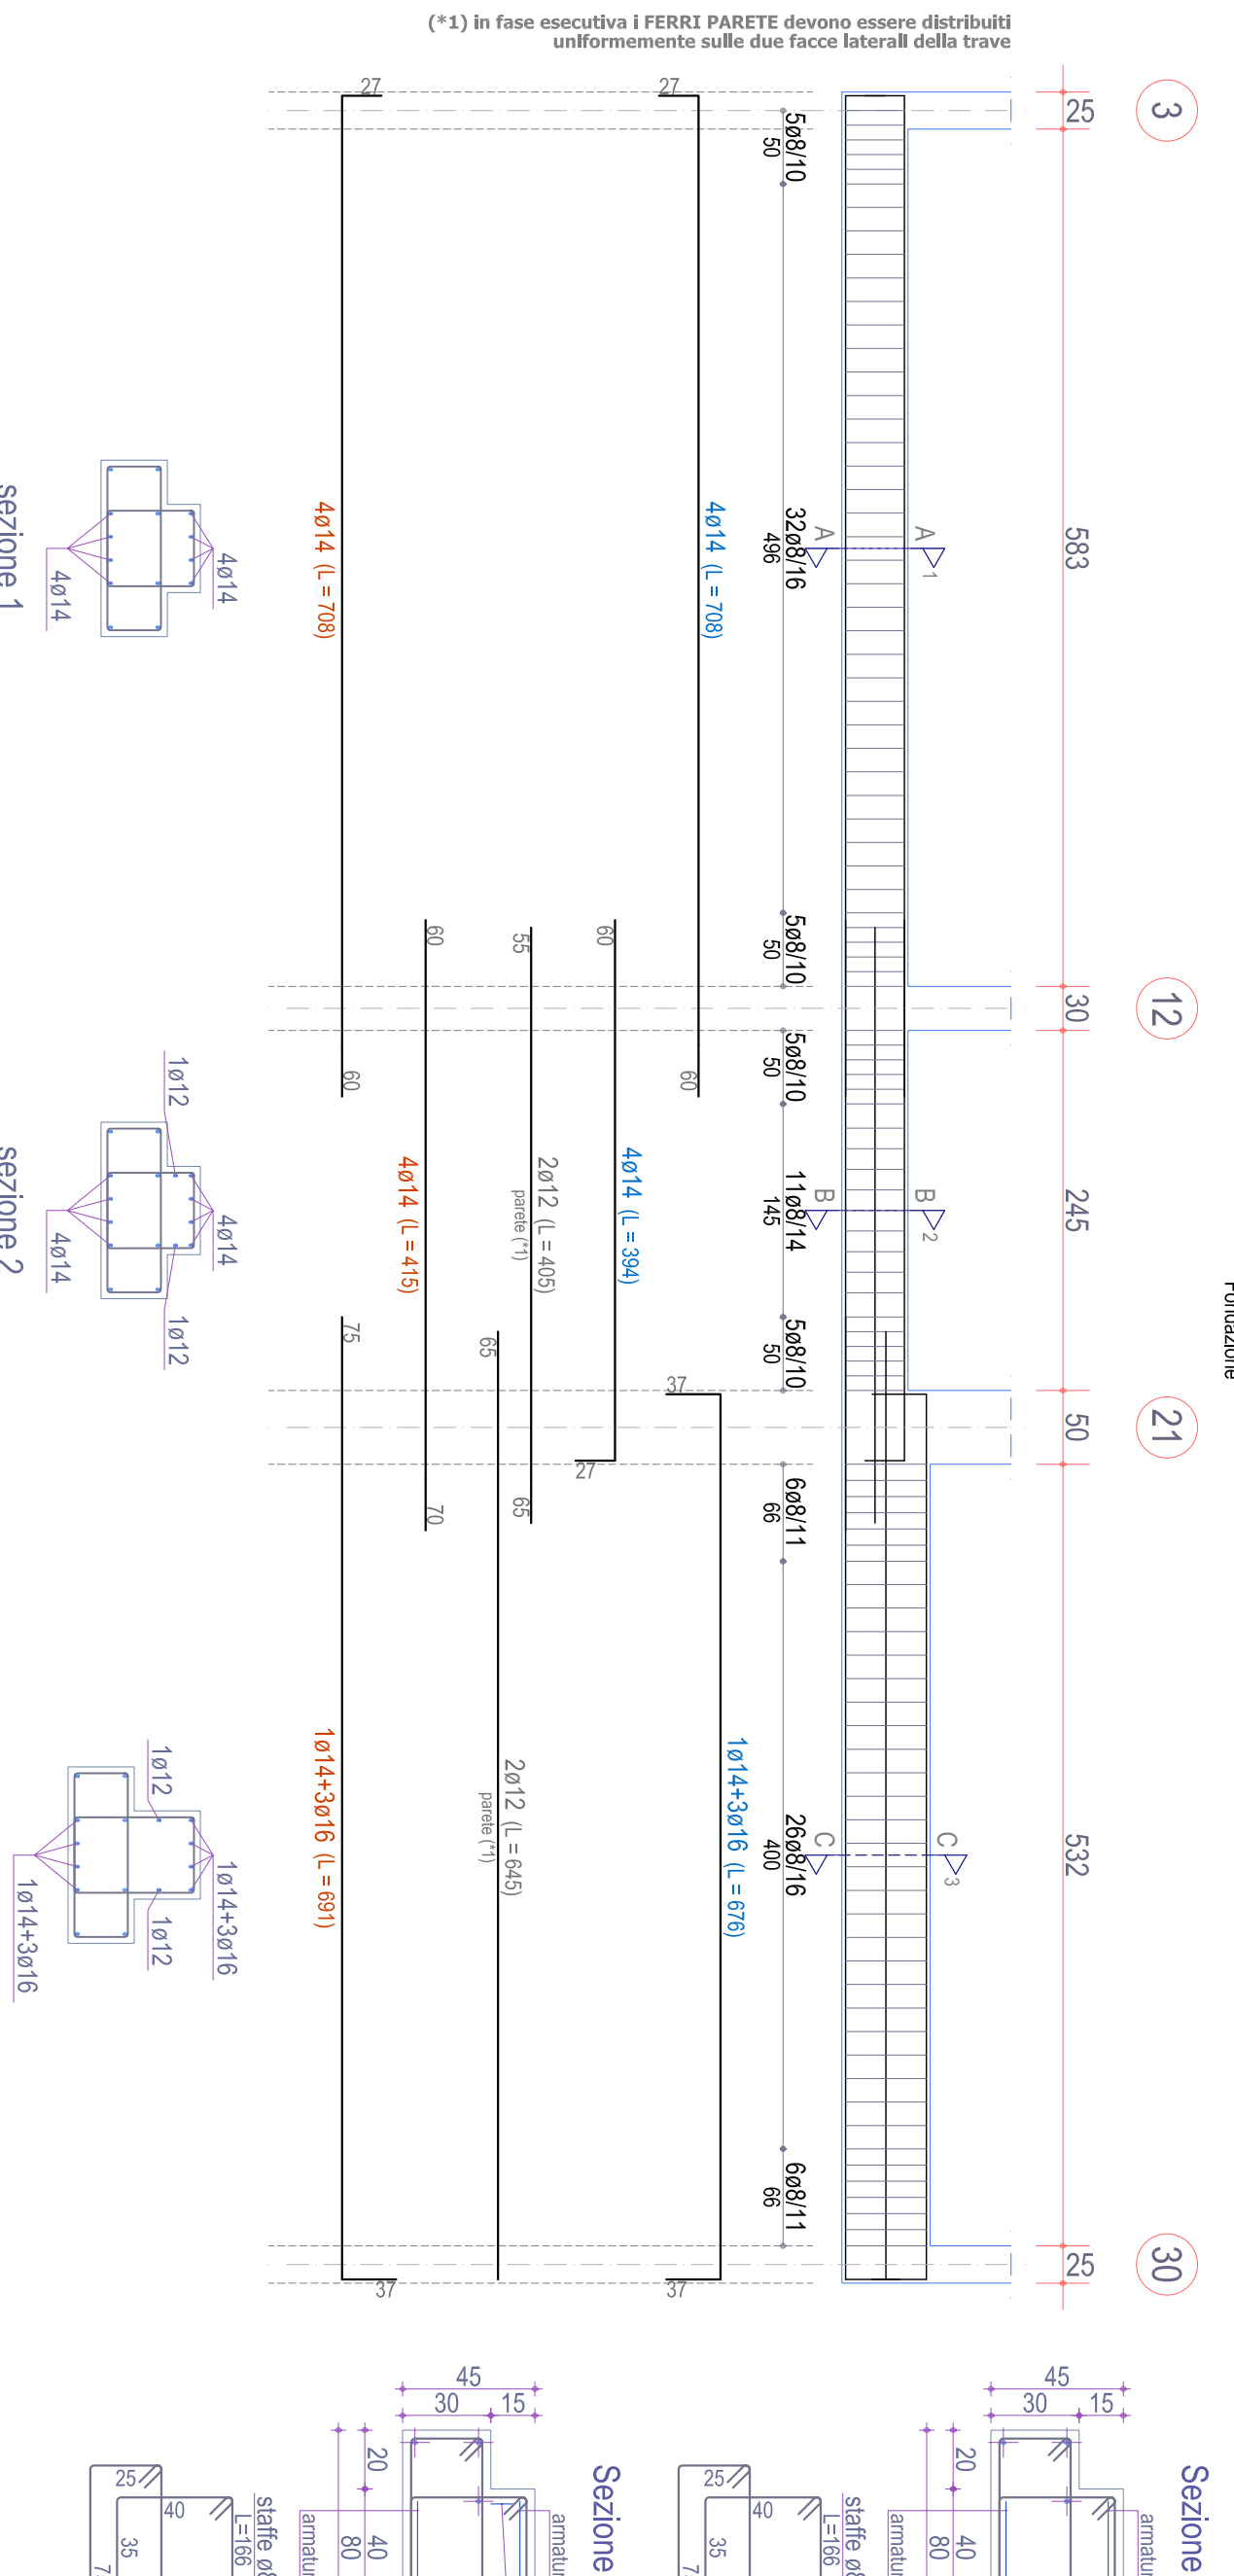

Scala: 1/50


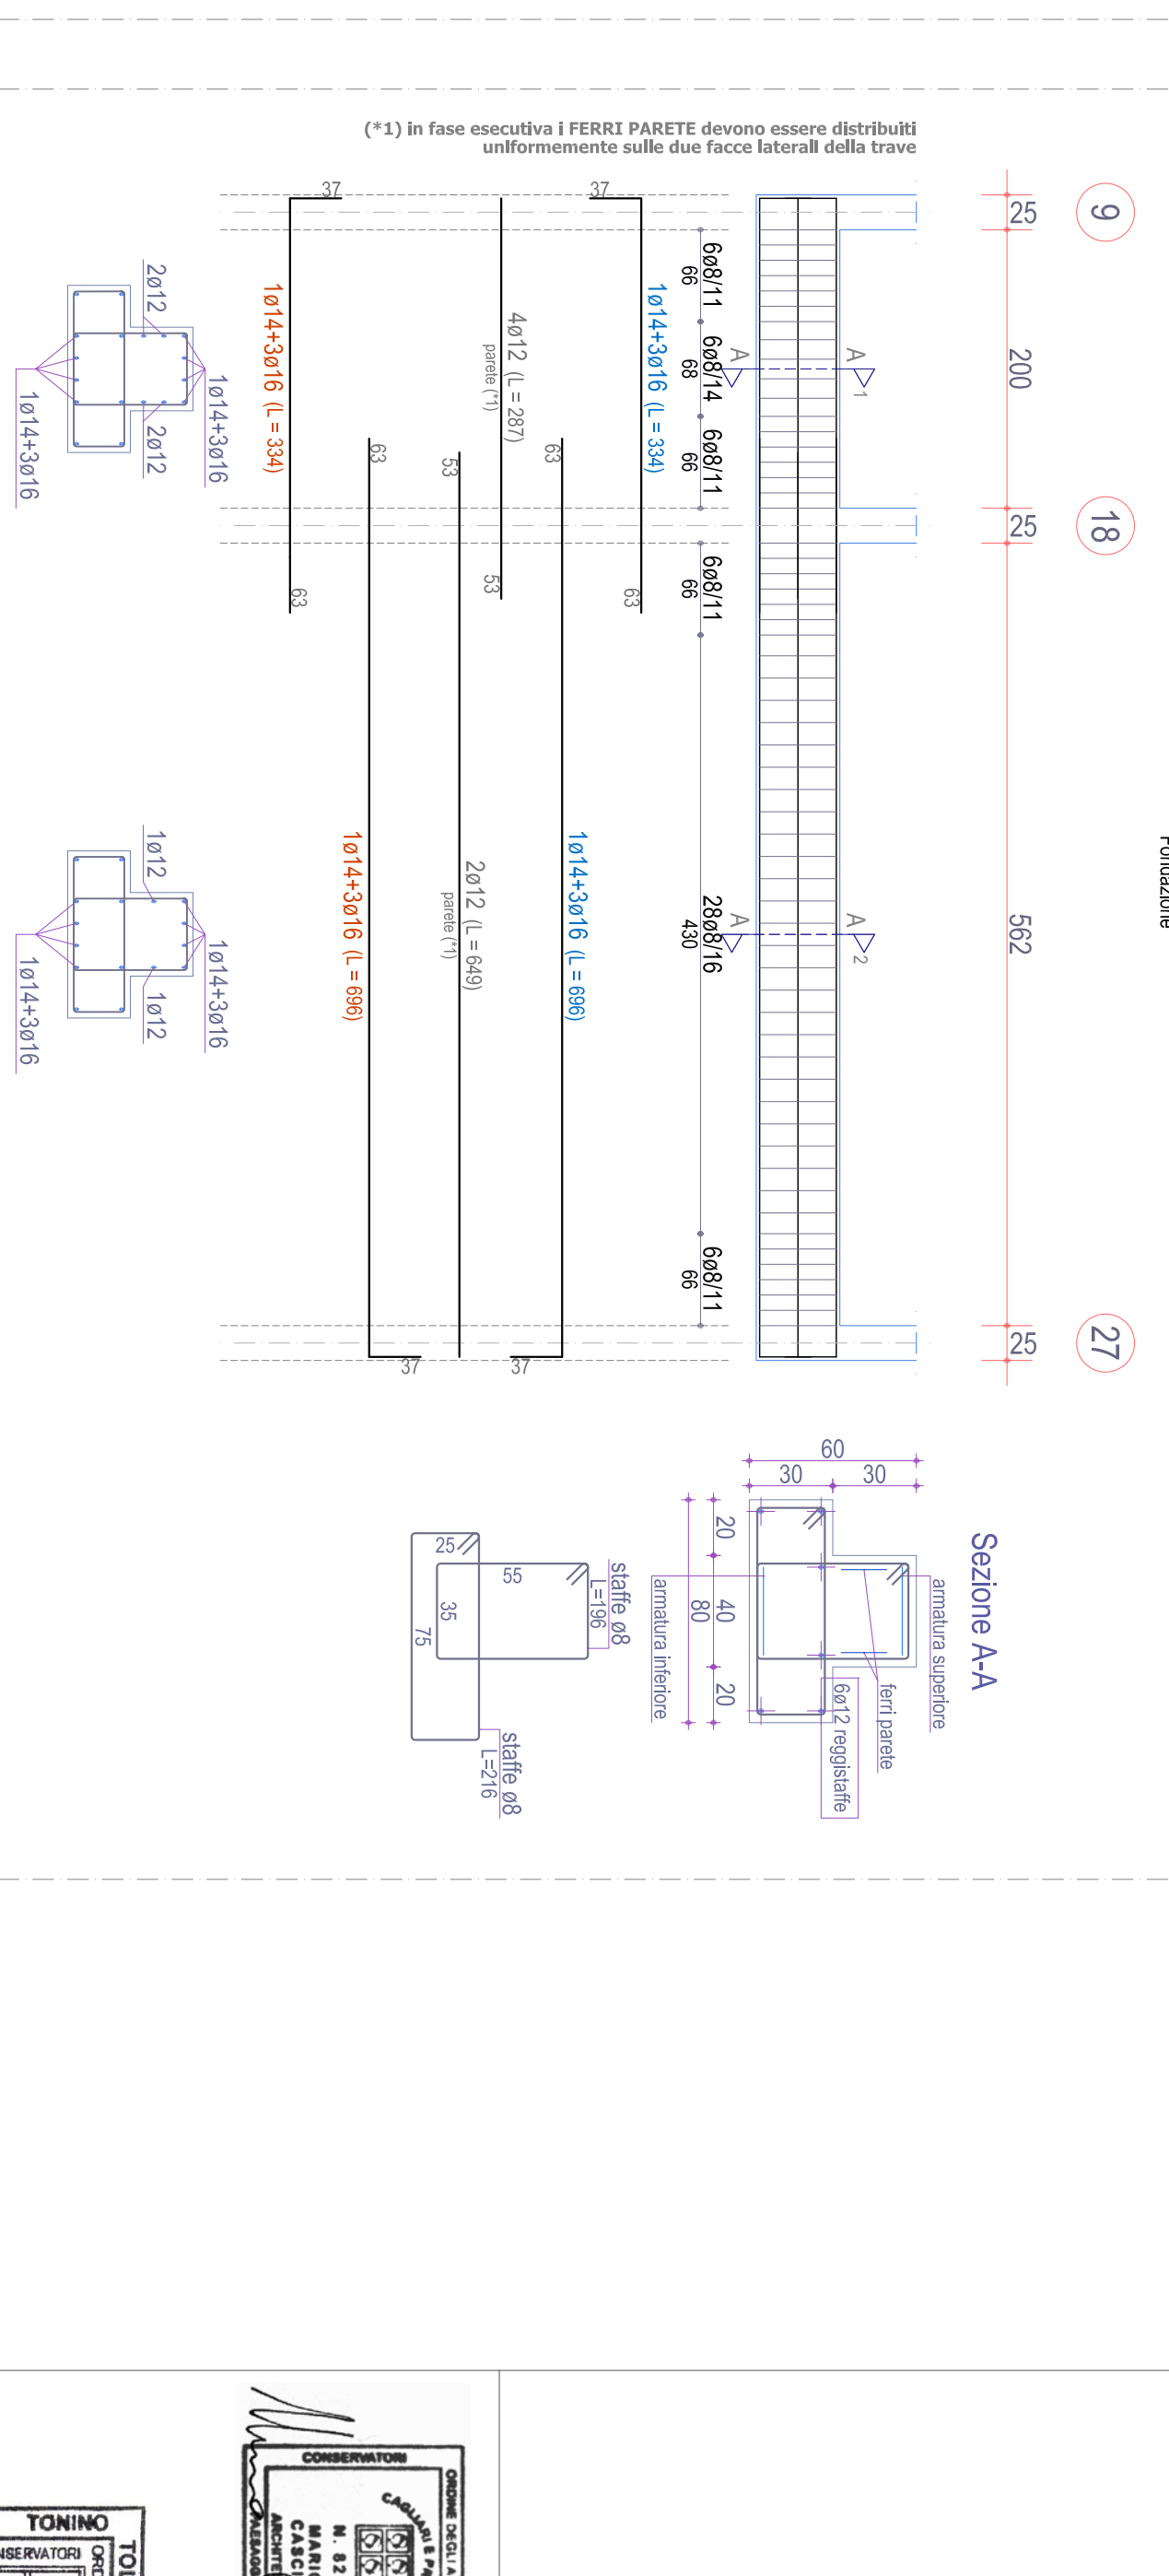

Scala: 1/50

**PROGETTO DEFINITIVO**  
 Valorizzazione area ASSI via Marconi  





STRUTTURE DI  
 FONDAZIONE

TSO1

GIUGNO 2017